




Type 1 Front Elevation



Type 1 Rear Elevation

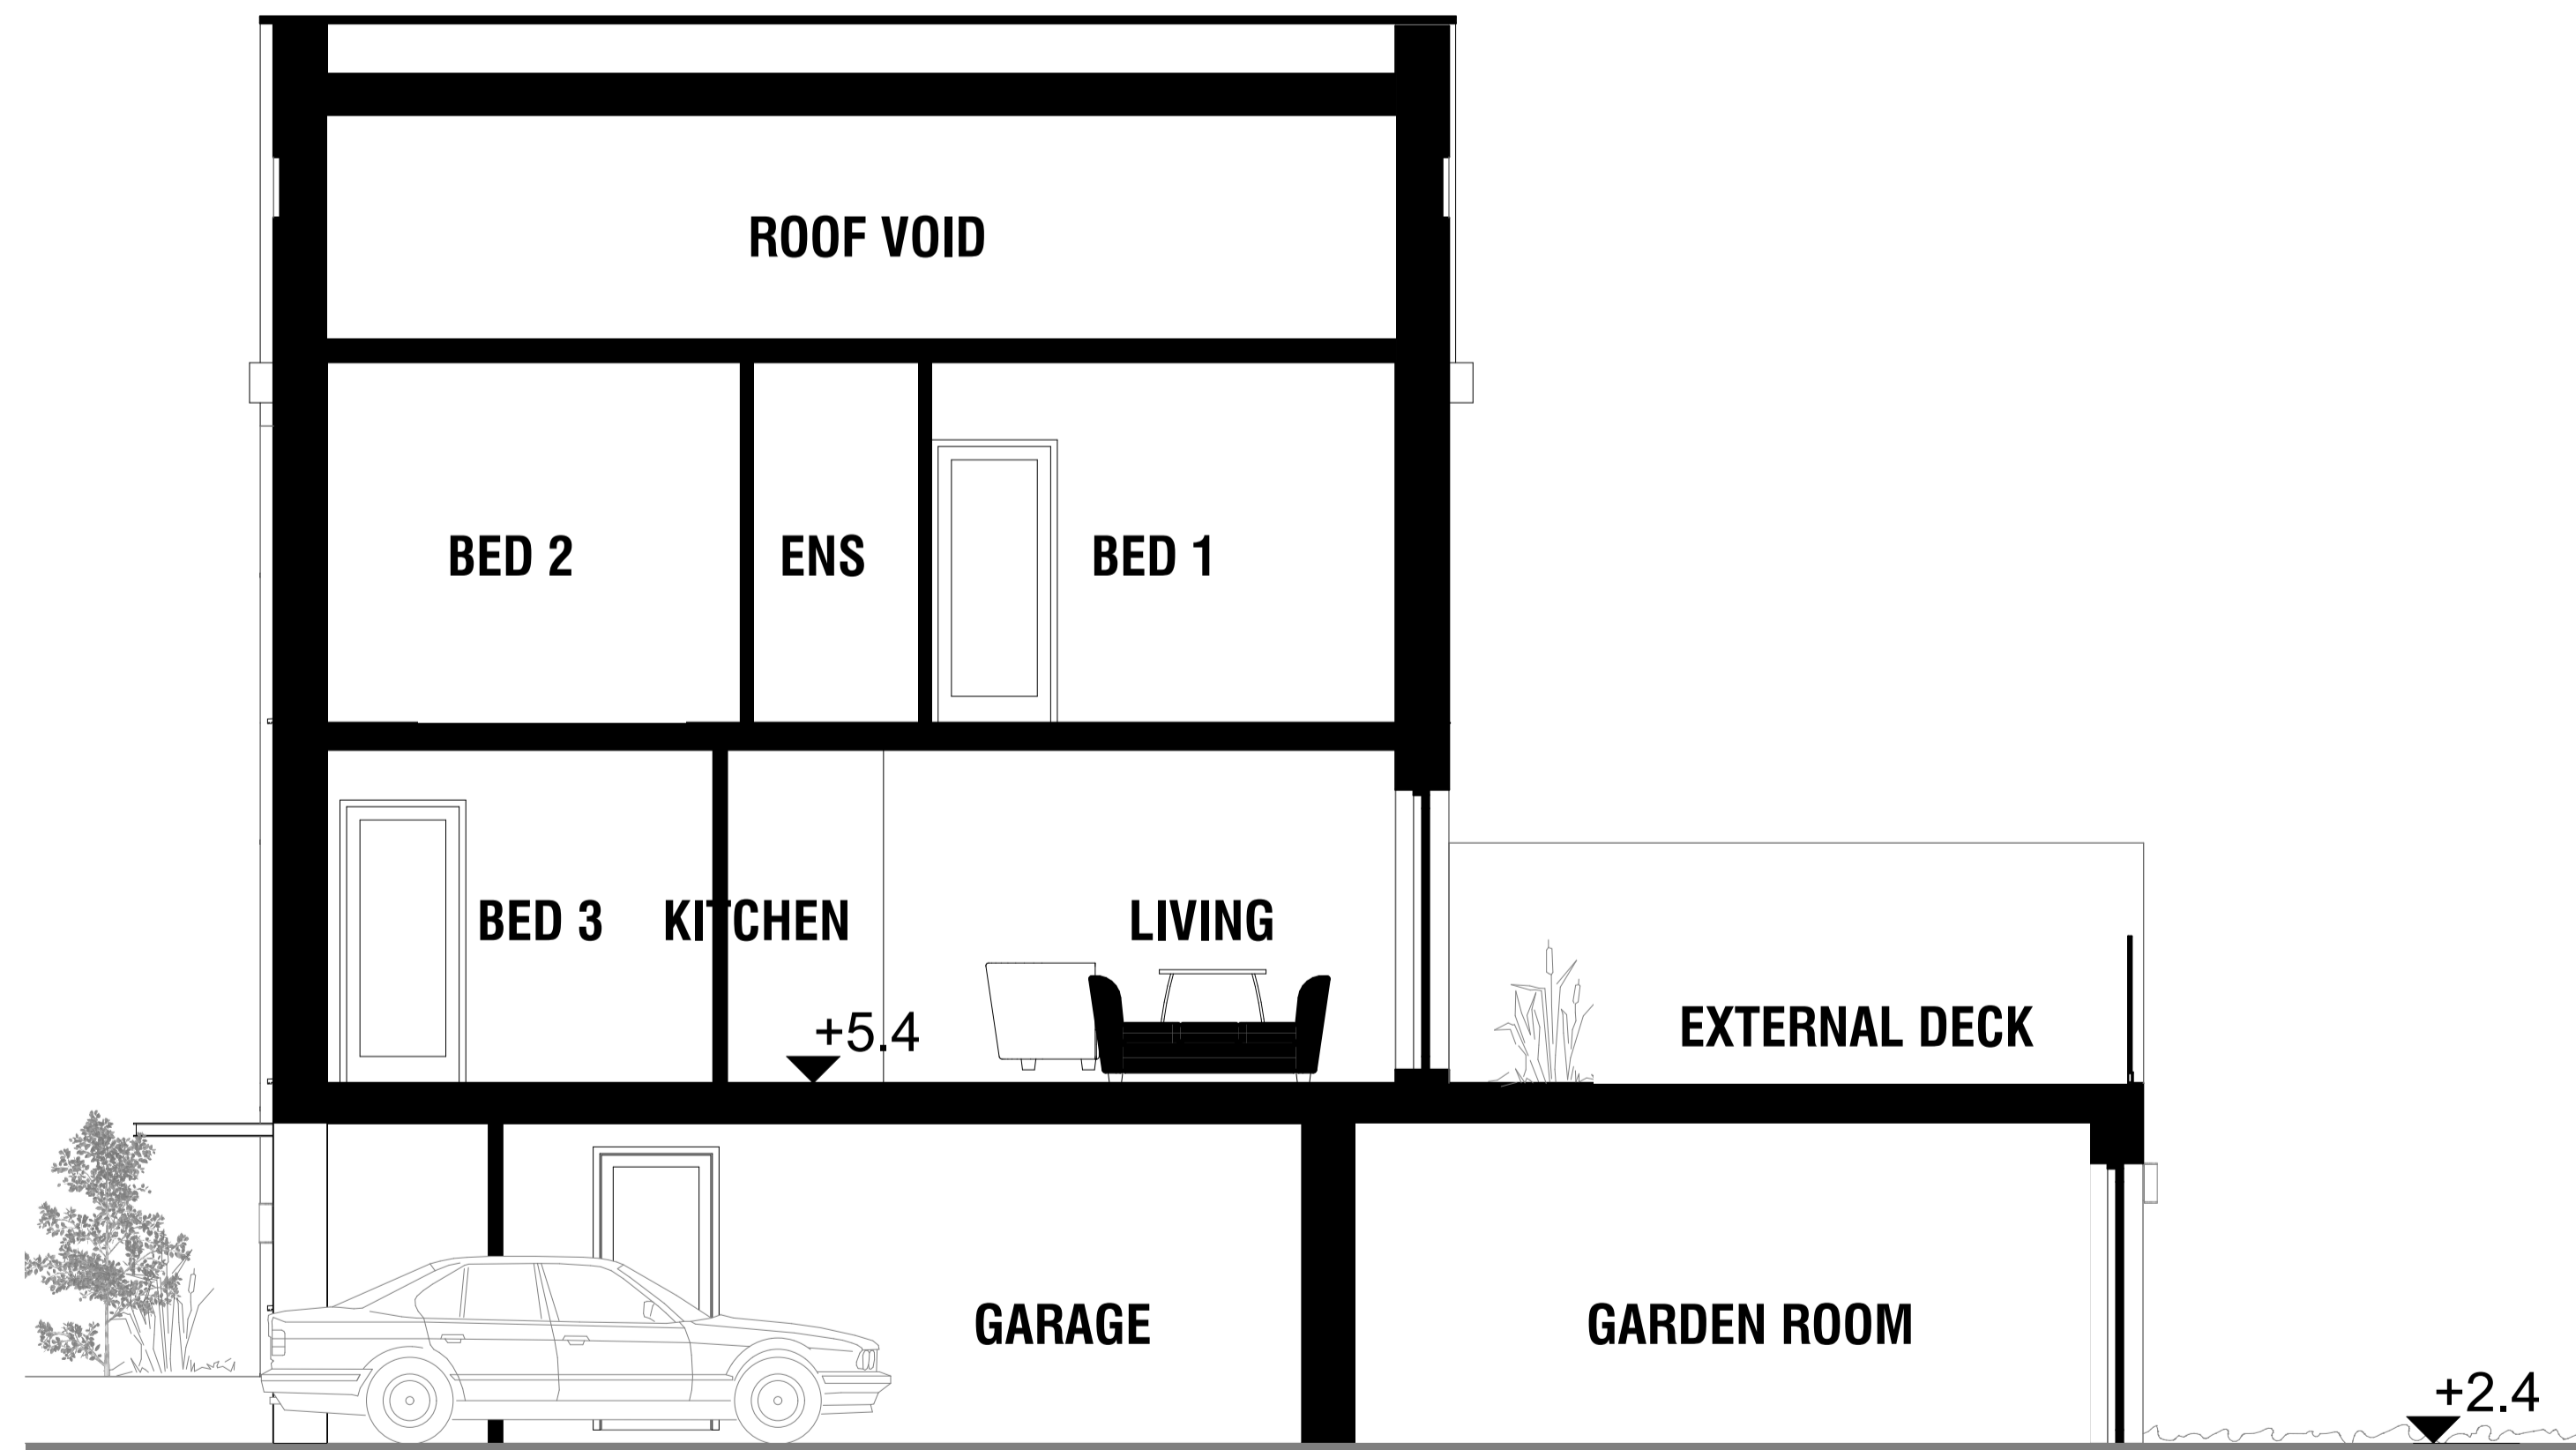


Typical Section



Type 1 End of terrace elevation (plot 1)

NO.	REVISIONS

NOTES

CLIENT:  **The Hyde Group**
Making a lasting difference

DATE: 01 JUNE 2016

DRAWN BY: SR
CHECKED BY: GR

TITLE: ROPETACKLE, SHOREHAM
HOUSE TYPE 1 ELEVATIONS

DRAWING NO: 13.152.401

Scale @ A1: 1/50

HGP ARCHITECTS

FURZEHALL FARM, WICKHAM ROAD
FARHAM, HAMPSHIRE, PO16 7JH

T: 01329 283 225
F: 01329 237 004
E: EMAIL@HGP-ARCHITECTS.CO.UK
W: WWW.HGP-ARCHITECTS.CO.UK

HGP Architects Ltd.
Copyright Reserved.
Check dims. on site.