


MATERIALS KEY

1. EXTERNAL FACING BRICK (LIGHT GREY OR SIMILAR)
2. EXTERNAL FACING BRICK (BUFF OR SIMILAR)
3. EXTERNAL STONE
4. ZINC CLADDING (OR SIMILAR)
5. METAL GREY ROOF
6. METAL DARK ROOF
7. GREY METAL GREY WINDOWS / DOORS
8. GLASS BALCONY
9. EXTERNAL LOUVRES / SUN SHADES
10. METAL RAILINGS (DARK GREY)
11. COPPER CLADDING (OR SIMILAR)
12. GREY BAY TO MATCH WINDOWS



Block 1 Railway Elevation

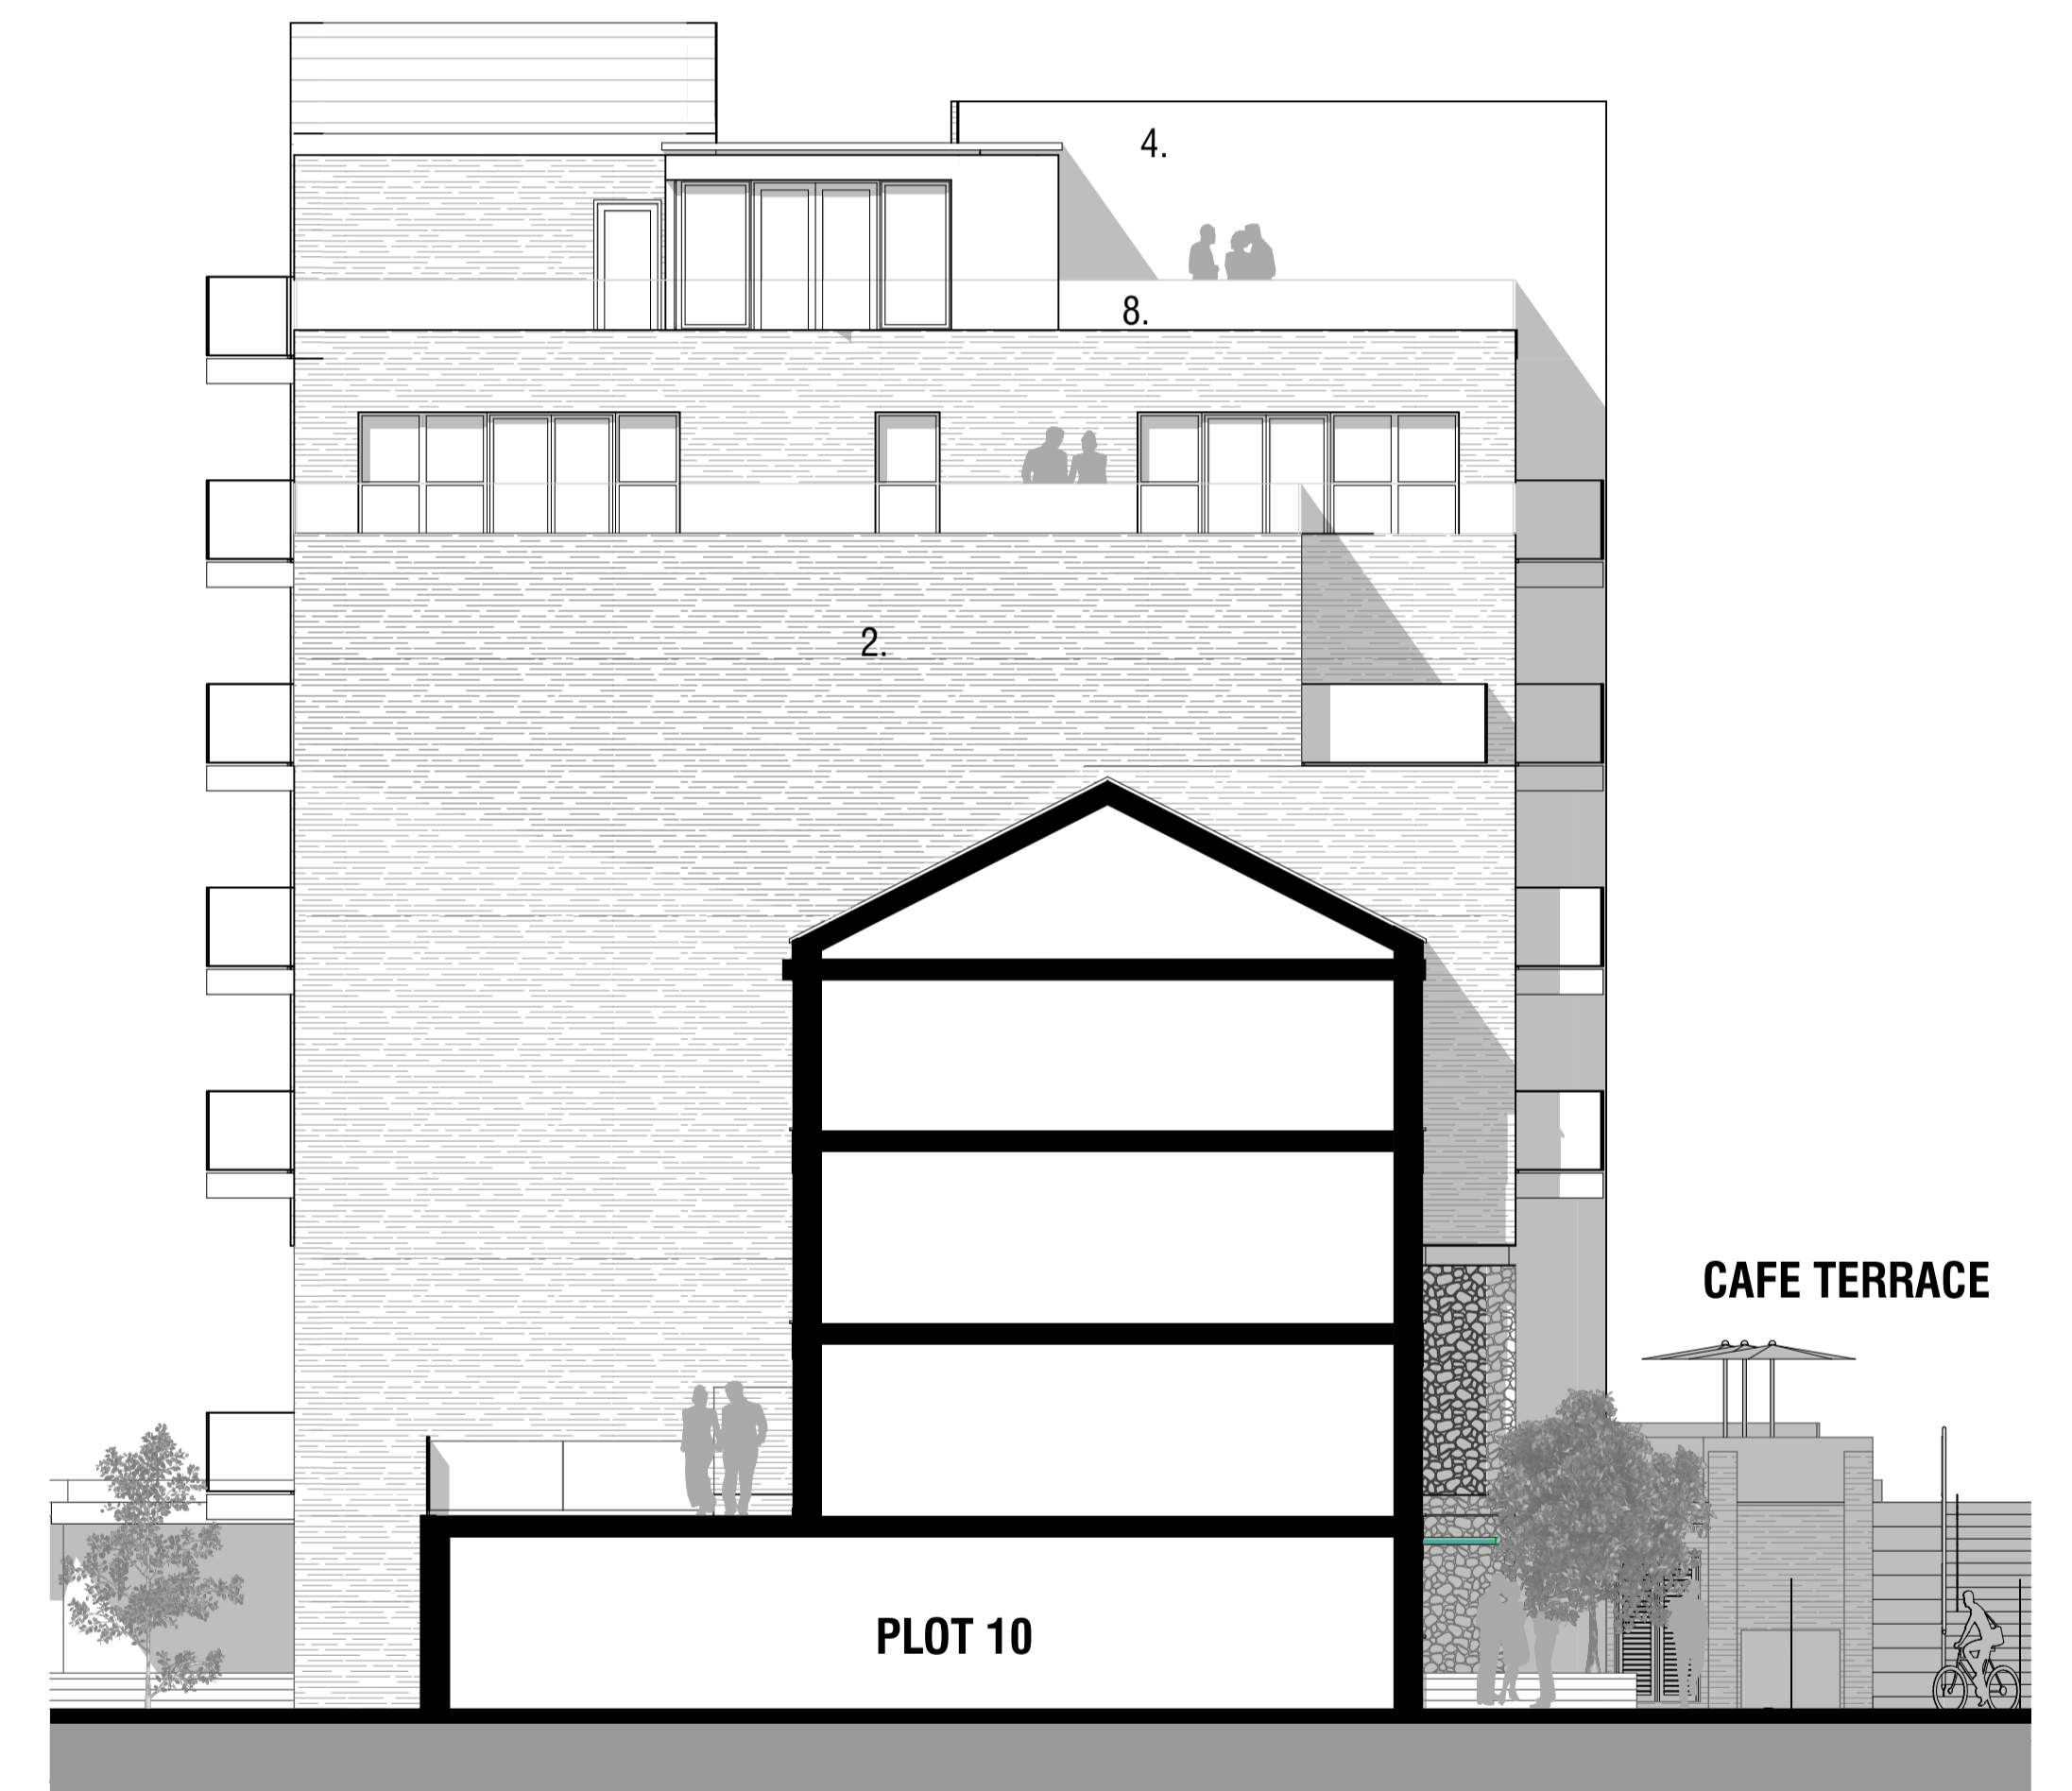


Block 1 Rear Elevation

--	--	--	--	--

<p>NOTES</p>

REVISIONS	PLANNING
-----------	----------

CLIENT



The Hyde Group
Making a lasting difference

Scale @ A1: 1:100
Date: 04 Jun 2019

Drawn by: SR
Checked by: GG

TITLE

ROPETACKLE, SHOREHAM
FLATS BLOCK 1 - ELEVATION 2

Drawing No: 13.152.309

Revision:

HGP
ARCHITECTS

FURZEHALL FARM, WICKHAM ROAD
FARHAM, HAMPSHIRE, PO16 7JH

T: 01329 283 225
F: 01329 237 004
E: EMAIL@HGP-ARCHITECTS.CO.UK
W: WWW.HGP-ARCHITECTS.CO.UK

HGP Architects Ltd
Copyright Reserved.
Check dims. on site.