





Type 3 Front Elevation



Type 3 Rear Elevation

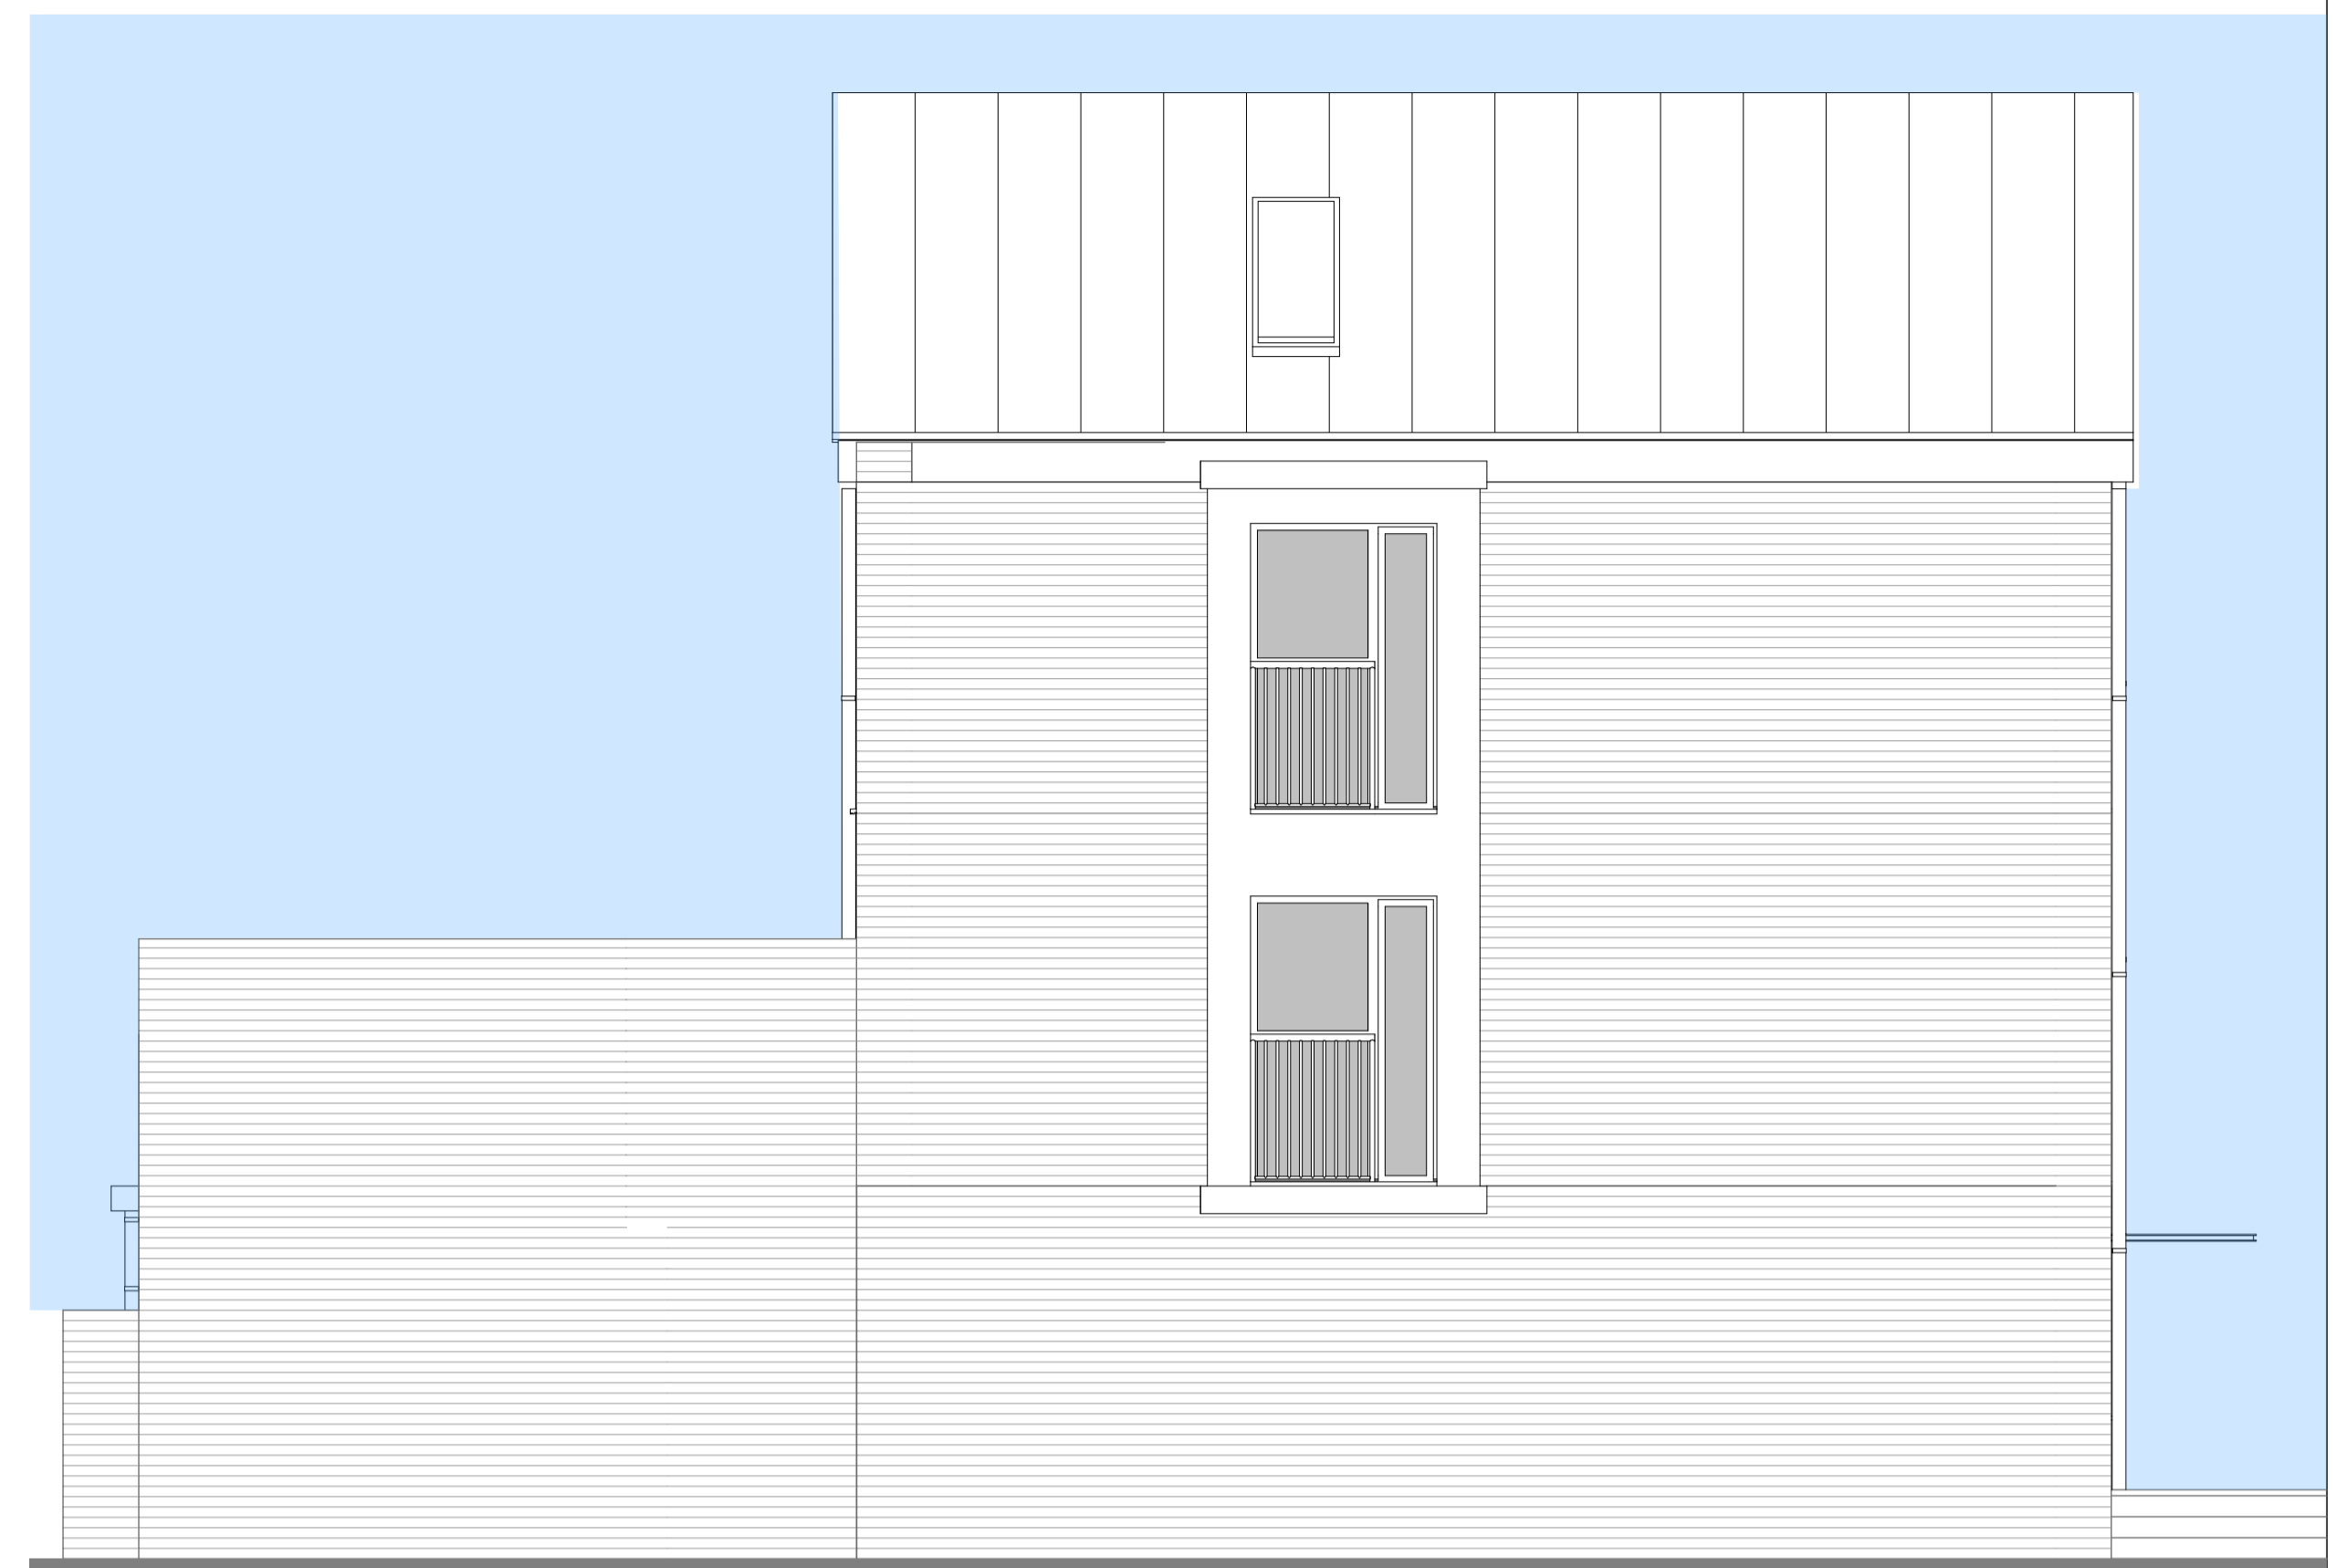

Type 3 Side Elevation to Plots 87,96,100,106,107

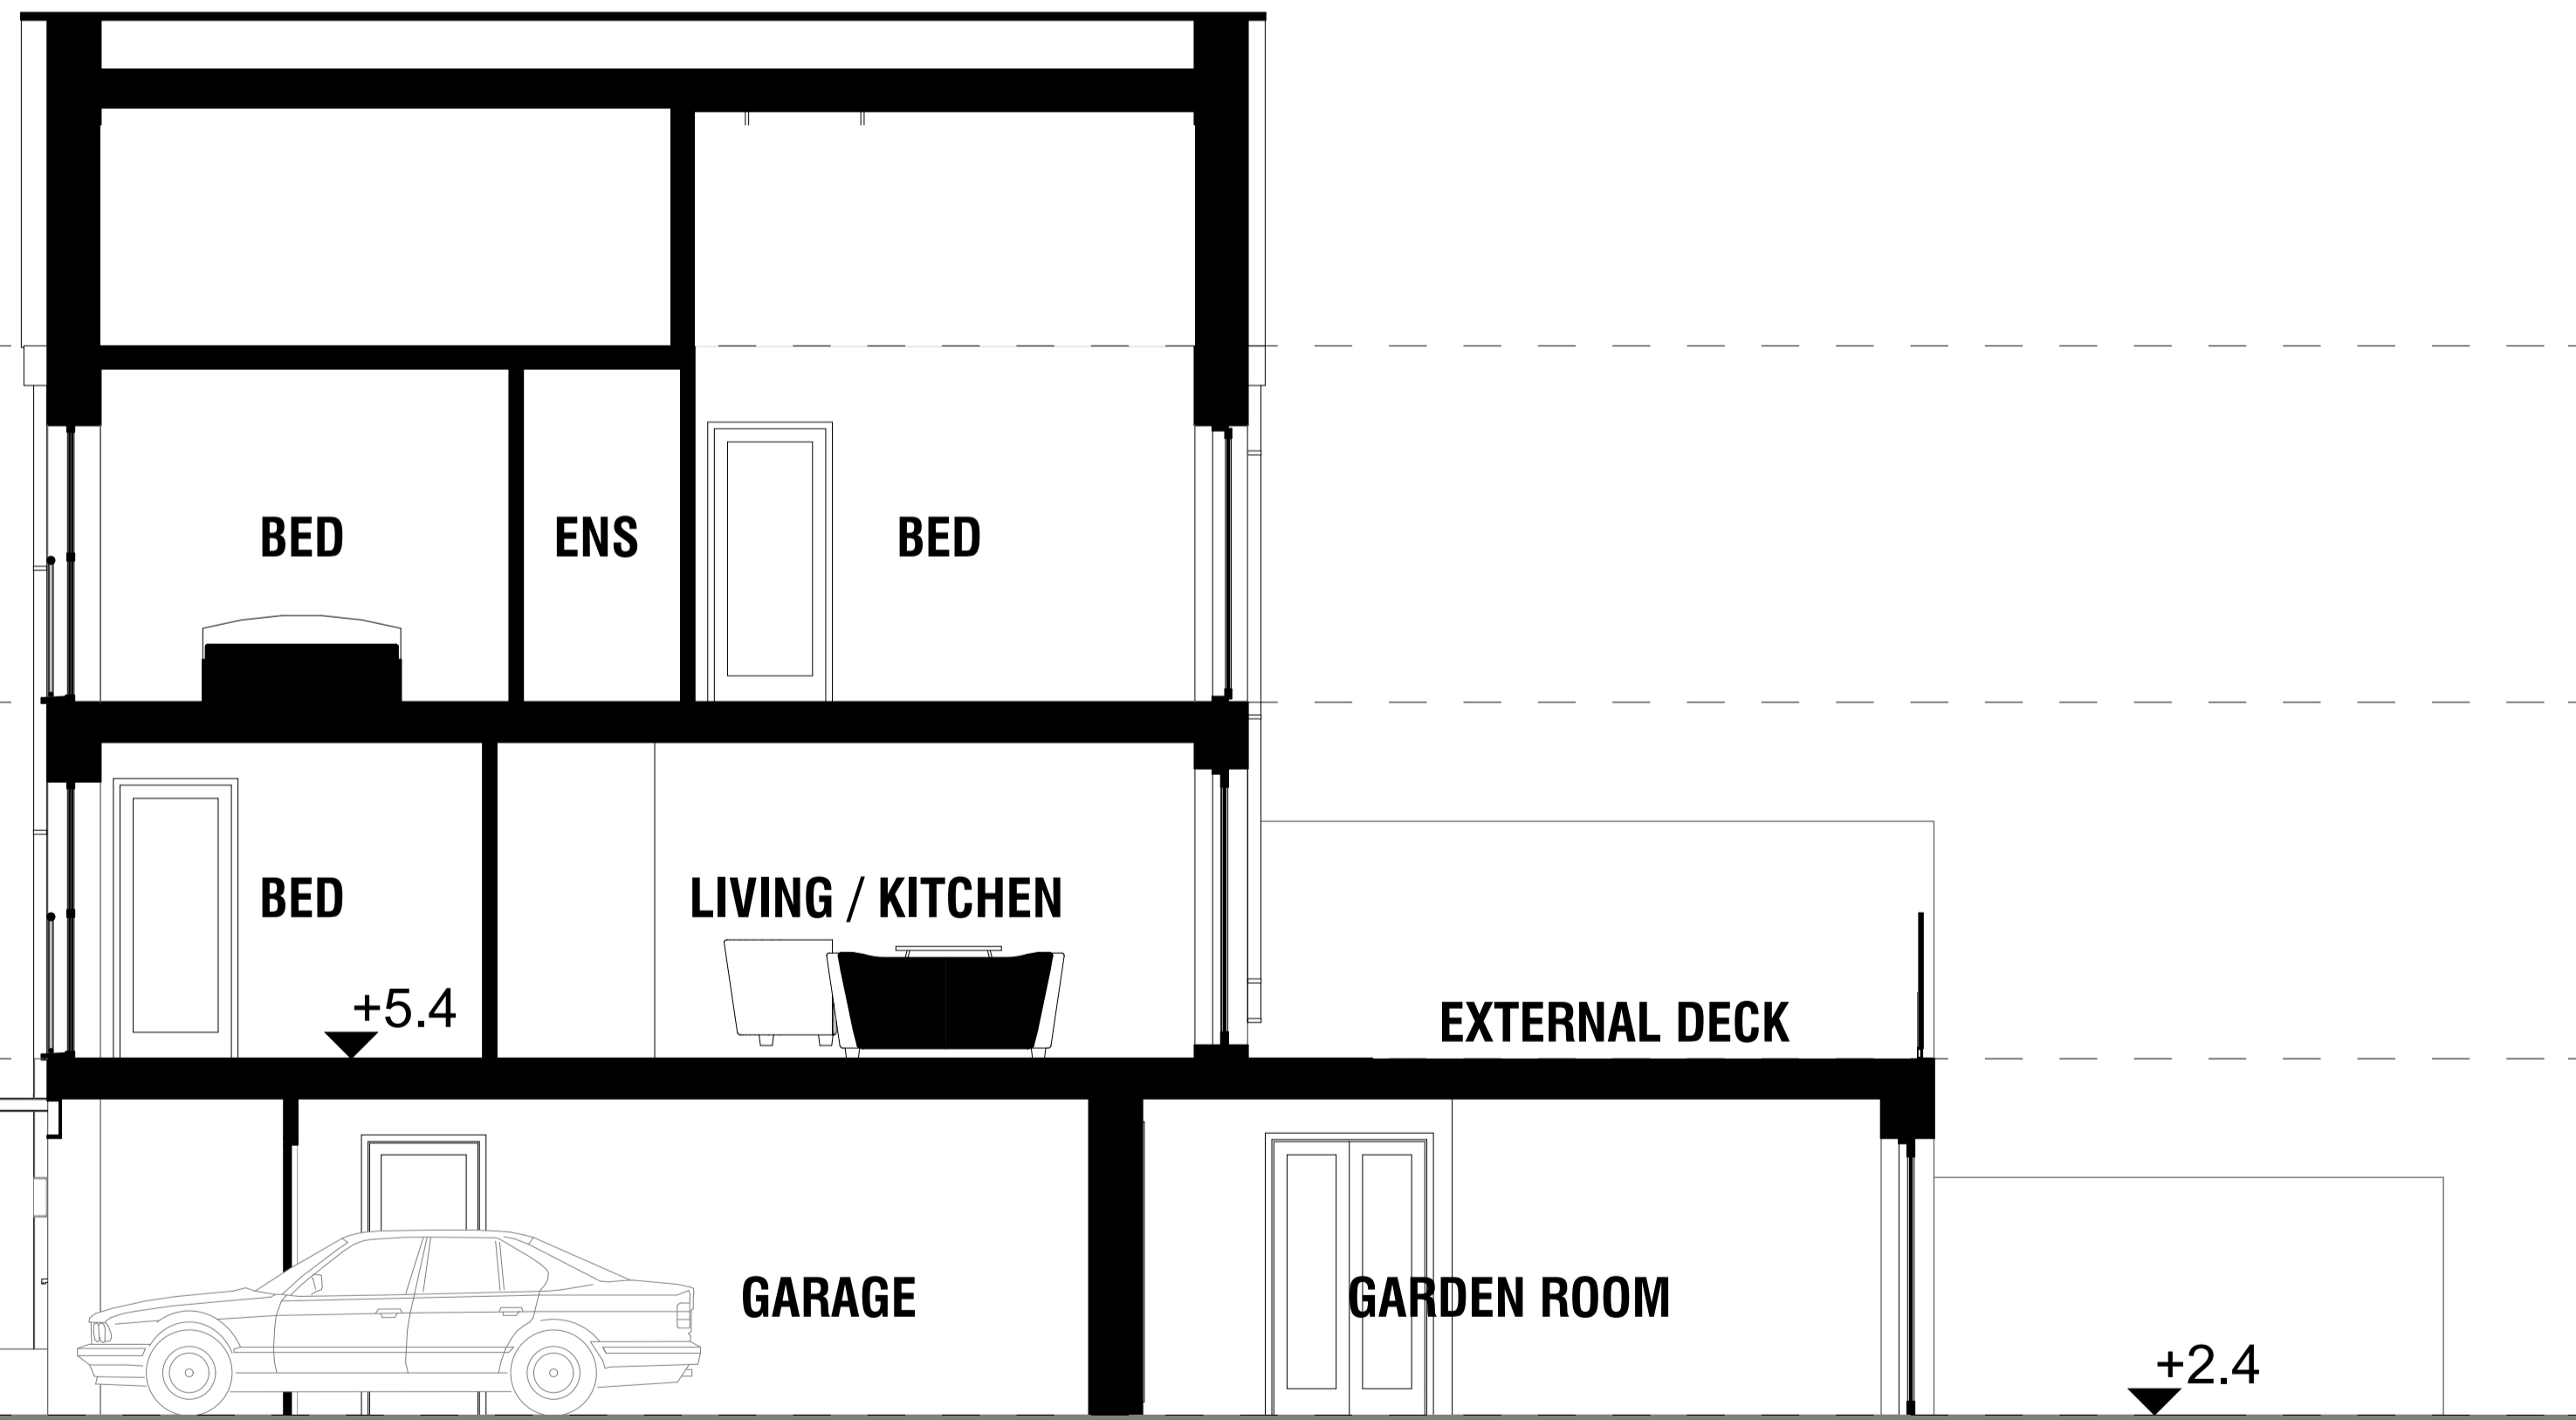


Typical Section

NO.	REVISIONS

NOTES

CLIENT



The Hyde Group
Making a lasting difference

Scale @ A1 1/50
Date: JUNE 2015

Drawn by: SR
Checked by: GR

TITLE

ROPETACKLE, SHOREHAM
HOUSE TYPE 5 ELEVATIONS

Drawing No: **13.152.408**

Revision:



HGP
ARCHITECTS

FURZEHALL FARM, WICKHAM ROAD
FARHAM, HAMPSHIRE, PO16 7JH

T: 01329 283 225
F: 01329 237 004
E: EMAIL@HGP-ARCHITECTS.CO.UK
W: WWW.HGP-ARCHITECTS.CO.UK

HGP Architects Ltd.
Copyright Reserved.
Check dims. on site.