




**Type 3 Front Elevation**



**Type 3 Rear Elevation**



**Type 3 Side Elevation to Plots 87,96,100,106,107**

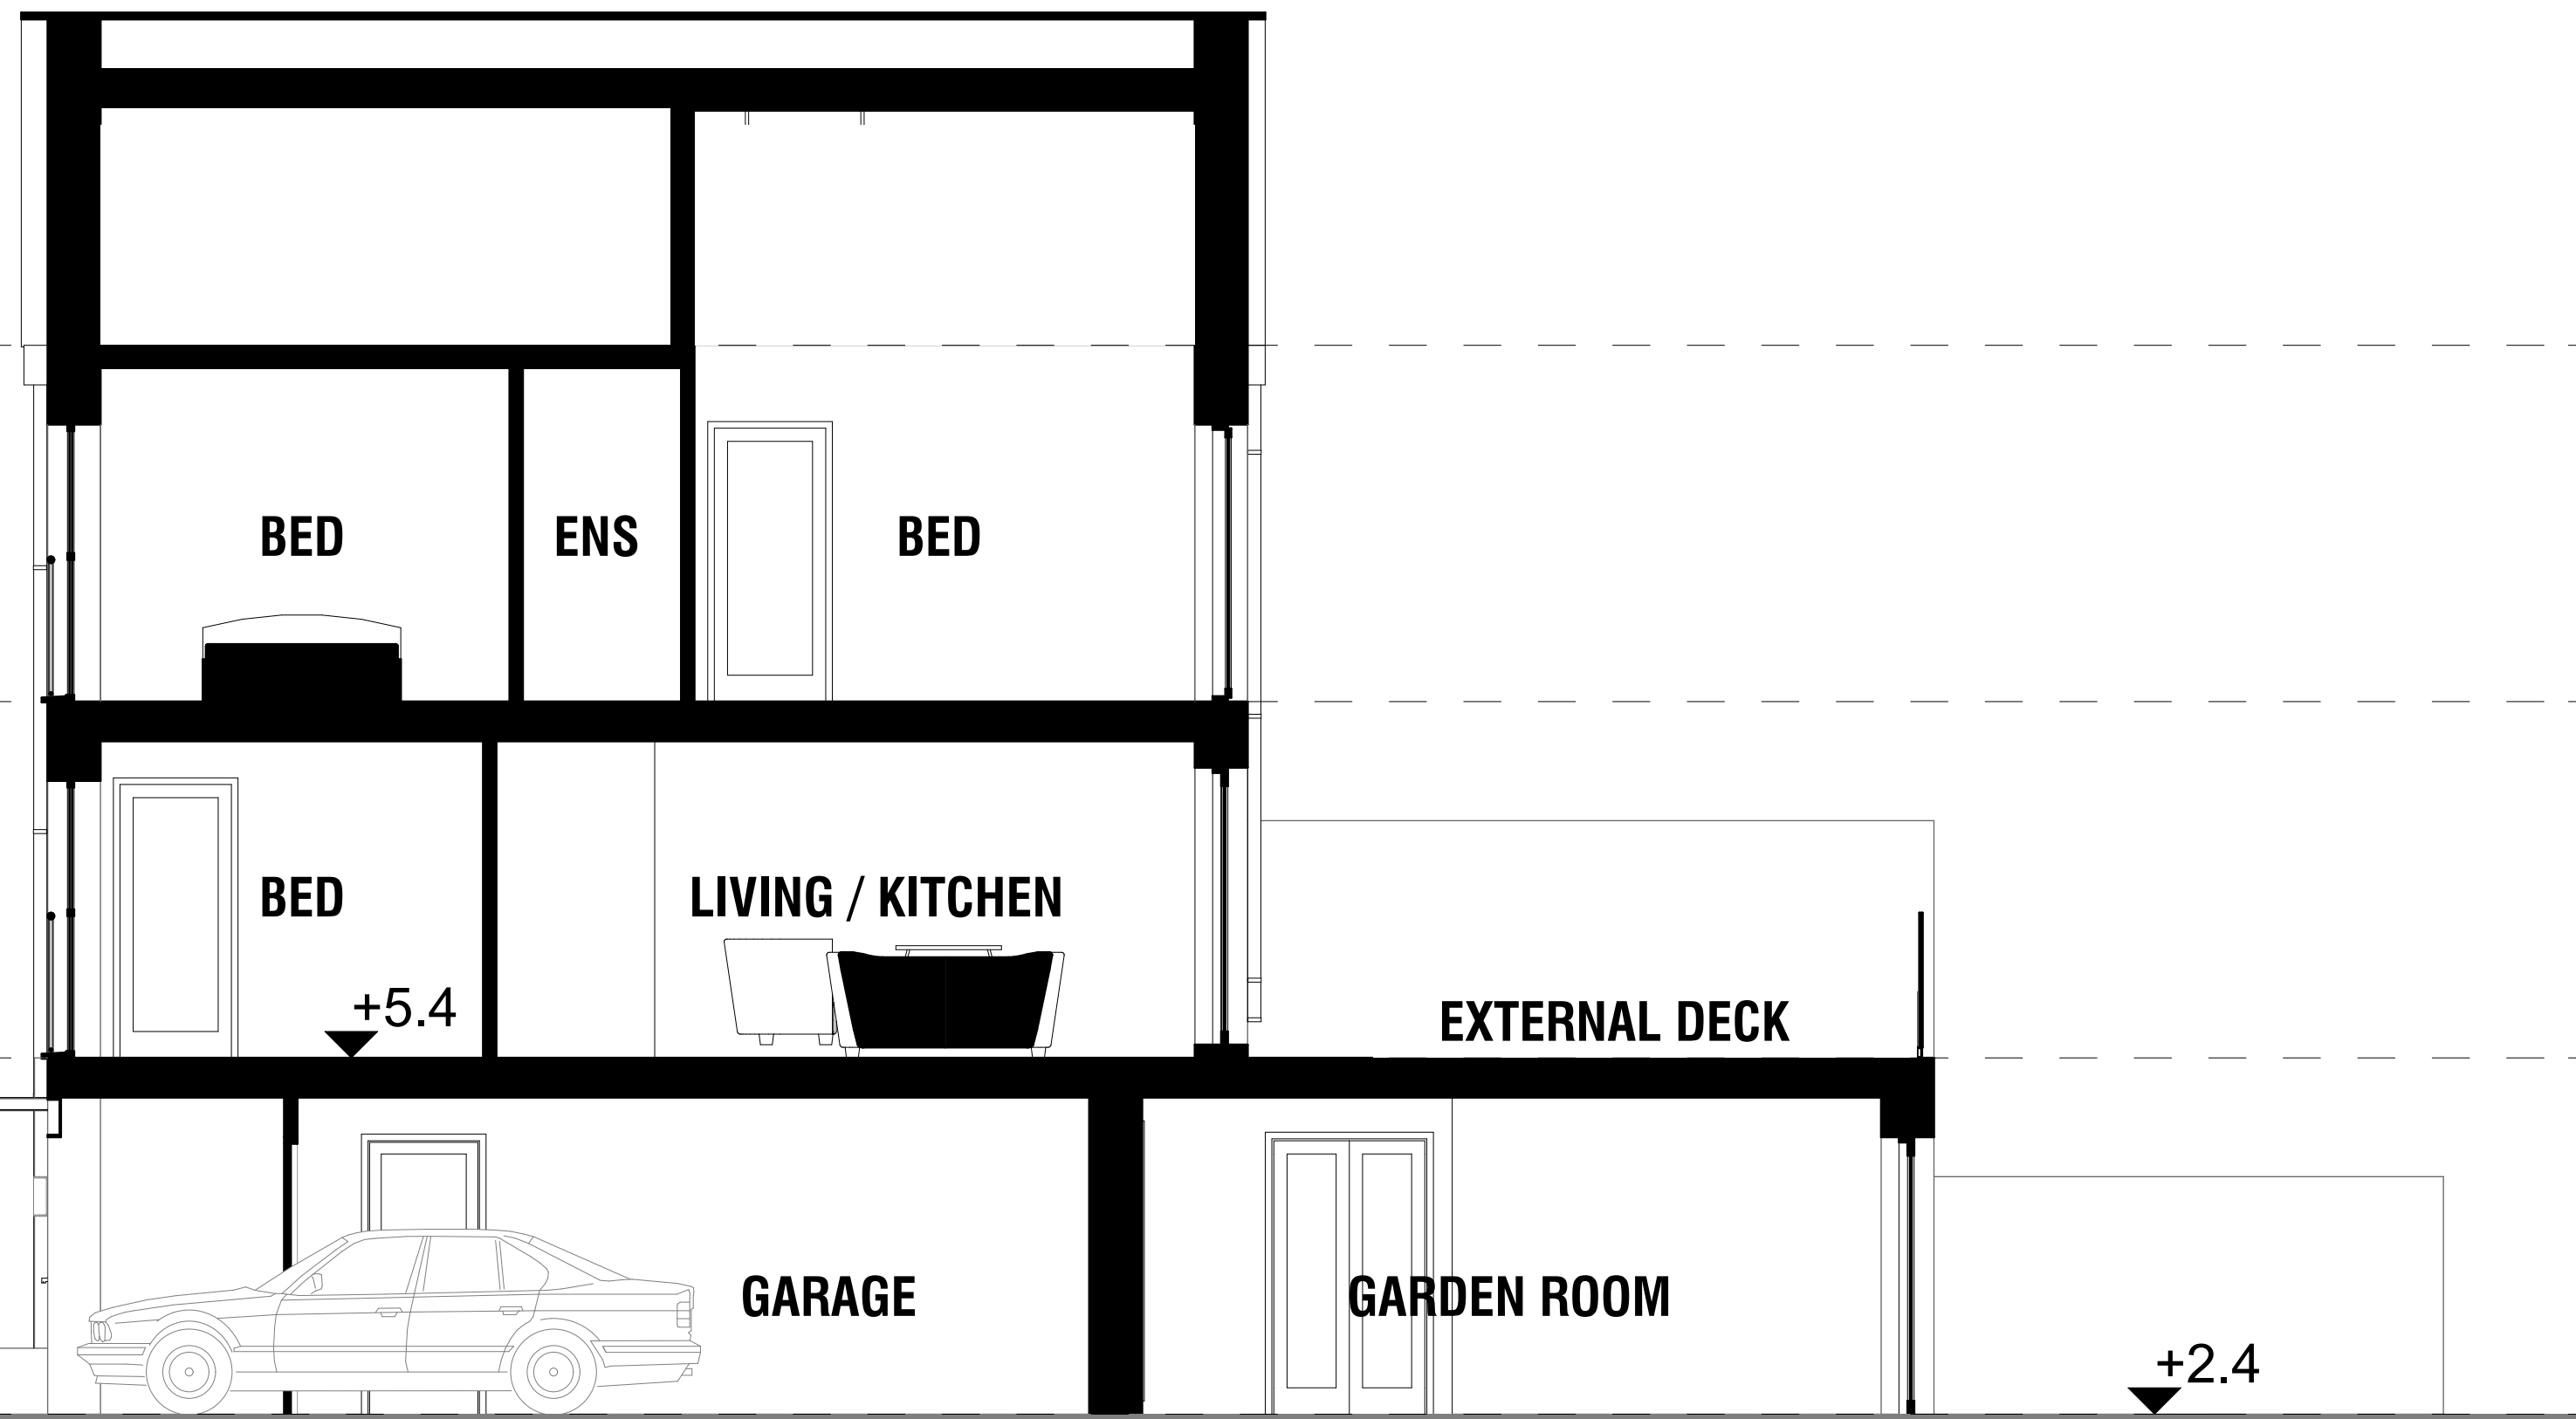


**Typical Section**

NO.	REVISIONS

NOTES

CLIENT



**The Hyde Group**  
Making a lasting difference


Scale @ A1 1/50  
Date: JUNE 2015

Drawn by: SR  
Checked by: GR

TITLE

**ROPETACKLE, SHOREHAM**  
HOUSE TYPE 5 ELEVATIONS

Drawing No: 13.152.408



**HGP**  
ARCHITECTS

FURZEHALL FARM, WICKHAM ROAD  
FARHAM, HAMPSHIRE, PO16 7JH

T: 01329 283 225  
F: 01329 237 004  
E: EMAIL@HGP-ARCHITECTS.CO.UK  
W: WWW.HGP-ARCHITECTS.CO.UK

HGP Architects Ltd.  
Copyright Reserved.  
Check dims. on site.