


MATERIALS KEY

1. EXTERNAL FACING BRICK (LIGHT GREY OR SIMILAR)
2. EXTERNAL FACING BRICK (BUFF OR SIMILAR)
3. EXTERNAL STONE
4. ZINC CLADDING (OR SIMILAR)
5. METAL GREY ROOF
6. METAL DARK ROOF
7. GREY METAL GREY WINDOWS / DOORS
8. GLASS BALCONY
9. EXTERNAL LOUVRES / SUN SHADES
10. METAL RAILINGS (DARK GREY)
11. COPPER CLADDING (OR SIMILAR)
12. GREY BAY TO MATCH WINDOWS



Block 1 Internal Elevation

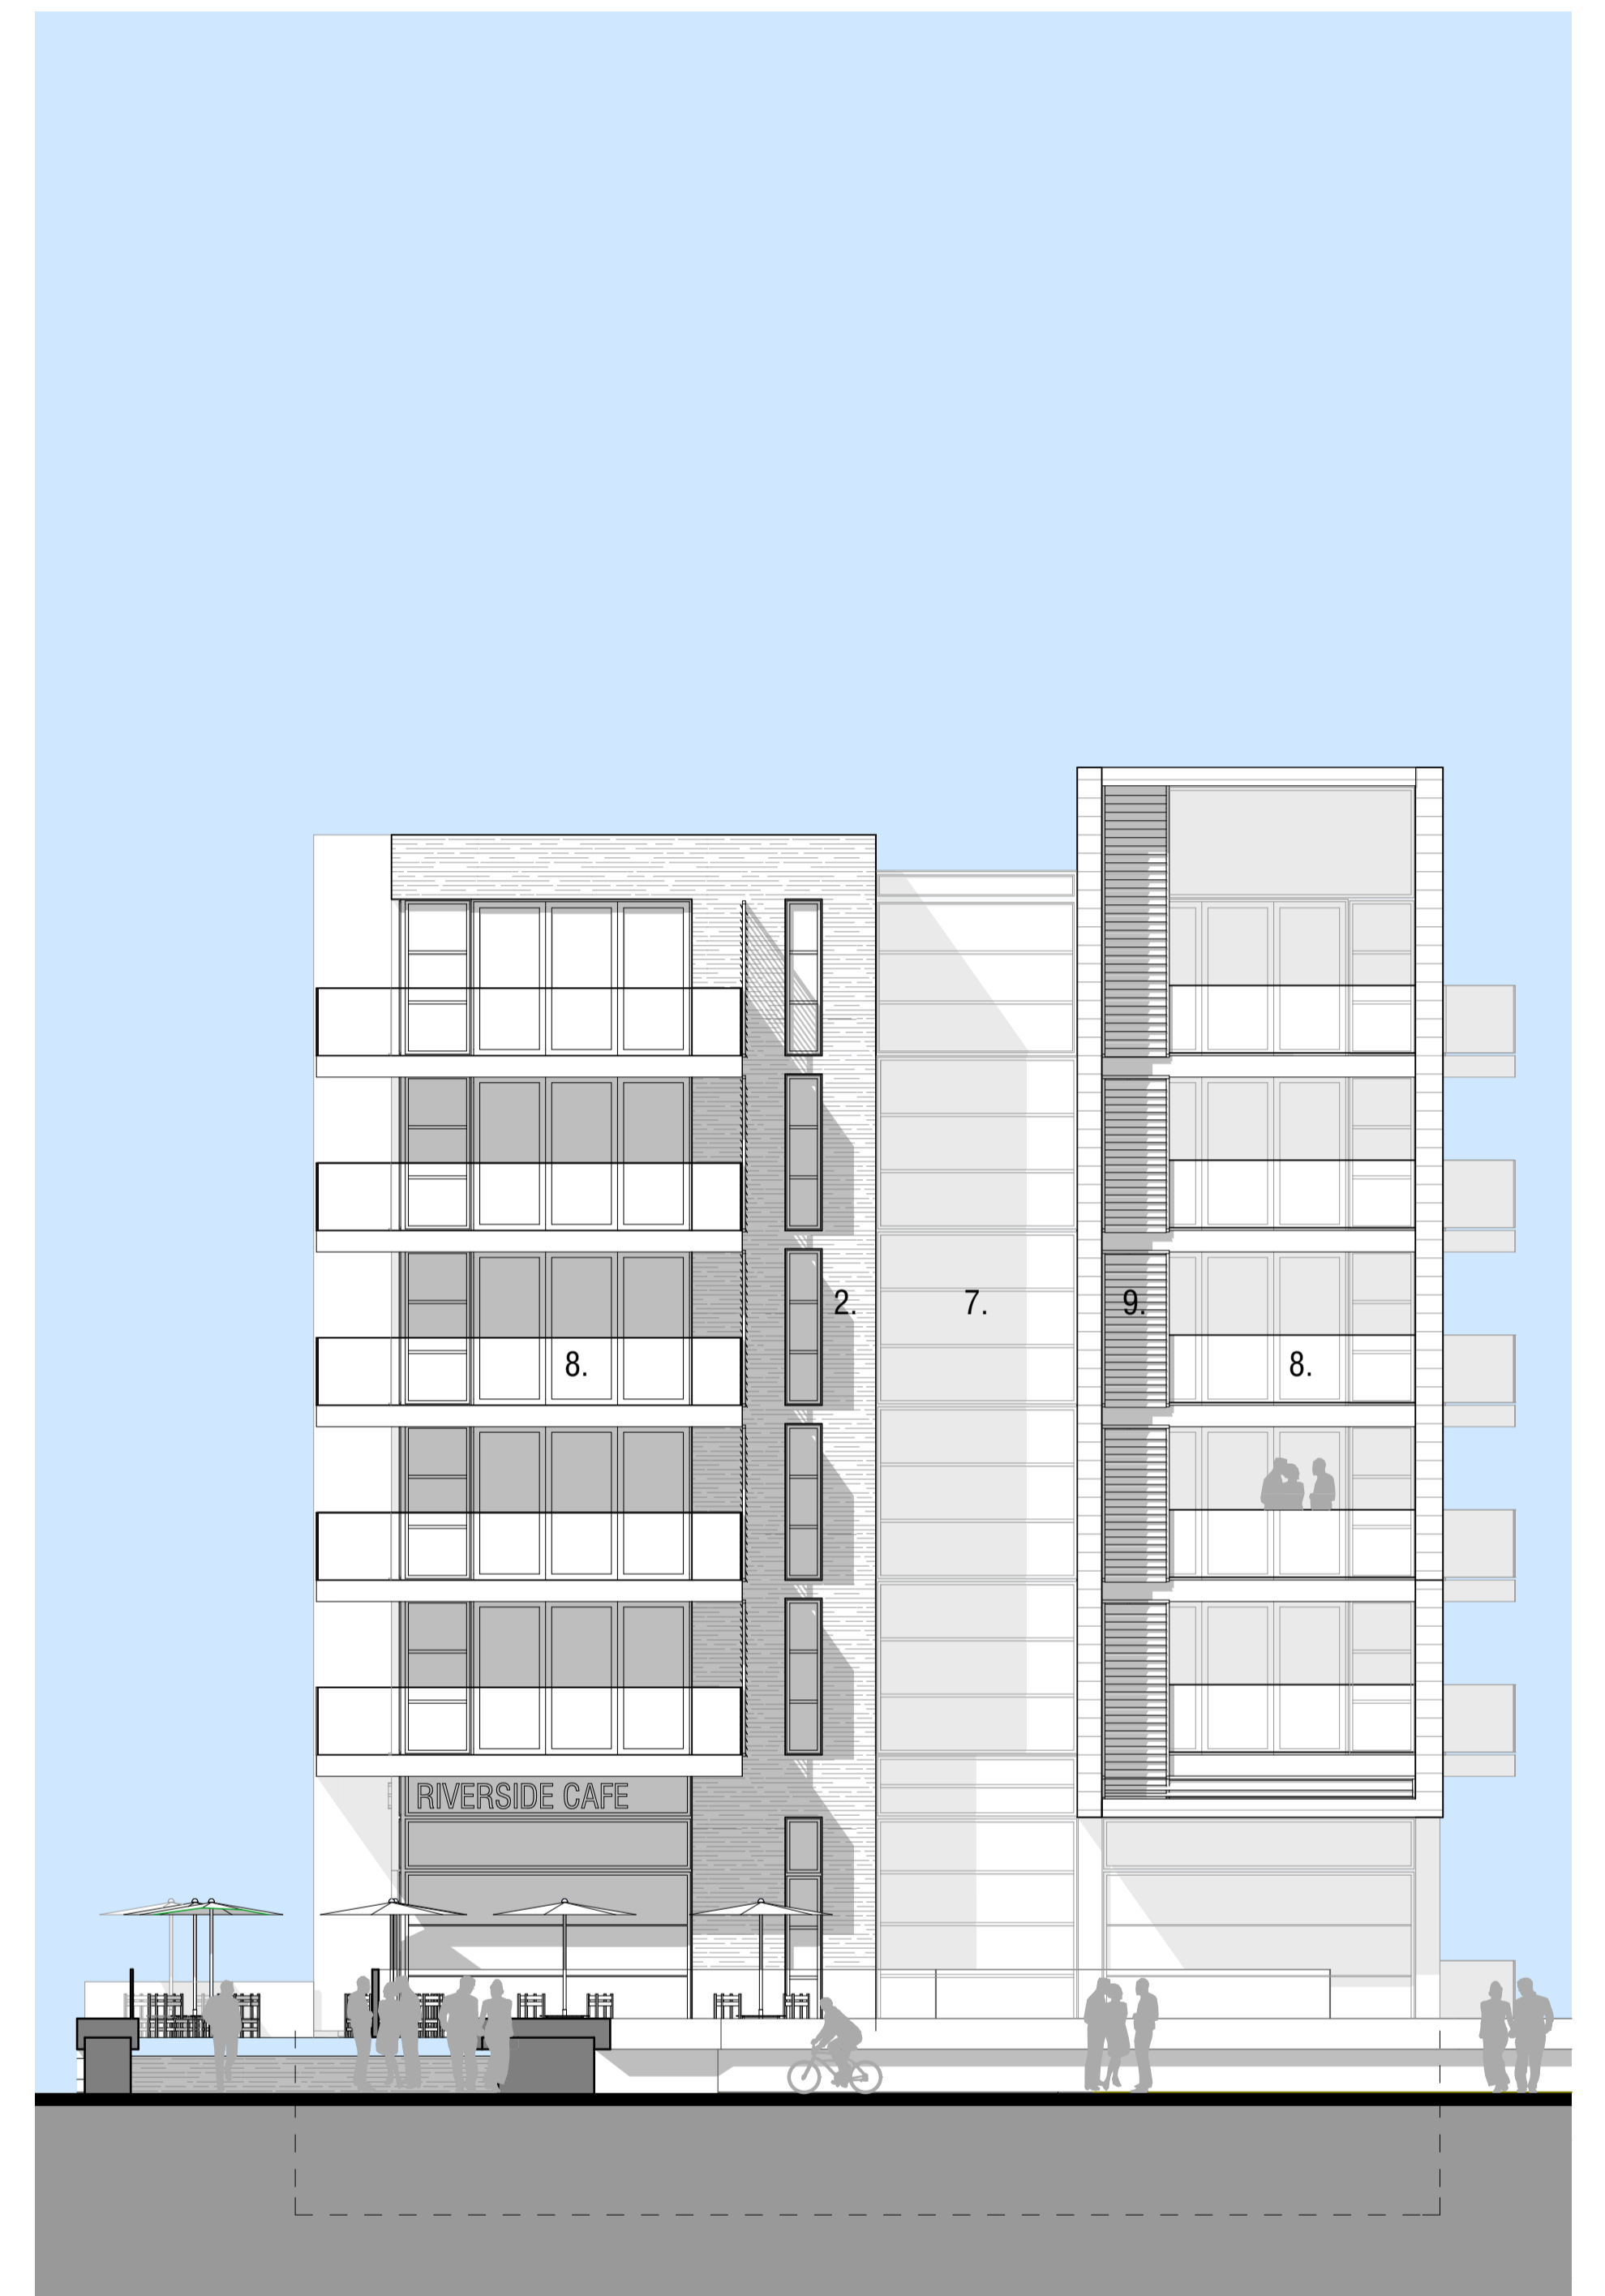


Block 1 Waterfront Elevation

NO.	REVISIONS

NOTES

PLANNING

CLIENT



**The Hyde Group**  
Making a lasting difference

Scale @ A1: 1:100  
Date: 06/06/2016

Drawn by: SR  
Checked by: GG

TITLE

**ROPETACKLE, SHOREHAM  
FLATS BLOCK 1 - ELEVATION 1**

Drawing No: **13.152.308**

Revision:

**HGP**  
ARCHITECTS

FURZEHALL FARM, WICKHAM ROAD  
FARHAM, HAMPSHIRE, PO16 7JH

T: 01329 283 225  
F: 01329 237 004  
E: EMAIL@HGP-ARCHITECTS.CO.UK  
W: WWW.HGP-ARCHITECTS.CO.UK

HGP Architects Ltd.  
Copyright Reserved.  
Check dims. on site.