


MATERIALS KEY

- 1. EXTERNAL FACING BRICK (LIGHT GREY OR SIMILAR)
- 2. EXTERNAL FACING BRICK (BUFF OR SIMILAR)
- 3. EXTERNAL STONE
- 4. ZINC CLADDING (OR SIMILAR)
- 5. METAL GREY ROOF
- 6. METAL DARK ROOF
- 7. GREY METAL GREY WINDOWS / DOORS
- 8. GLASS BALCONY
- 9. EXTERNAL LOUVRES / SUN SHADES
- 10. METAL RAILINGS (DARK GREY)
- 11. COPPER CLADDING (OR SIMILAR)
- 12. GREY BAY TO MATCH WINDOWS




Block 2 Waterfront Elevation

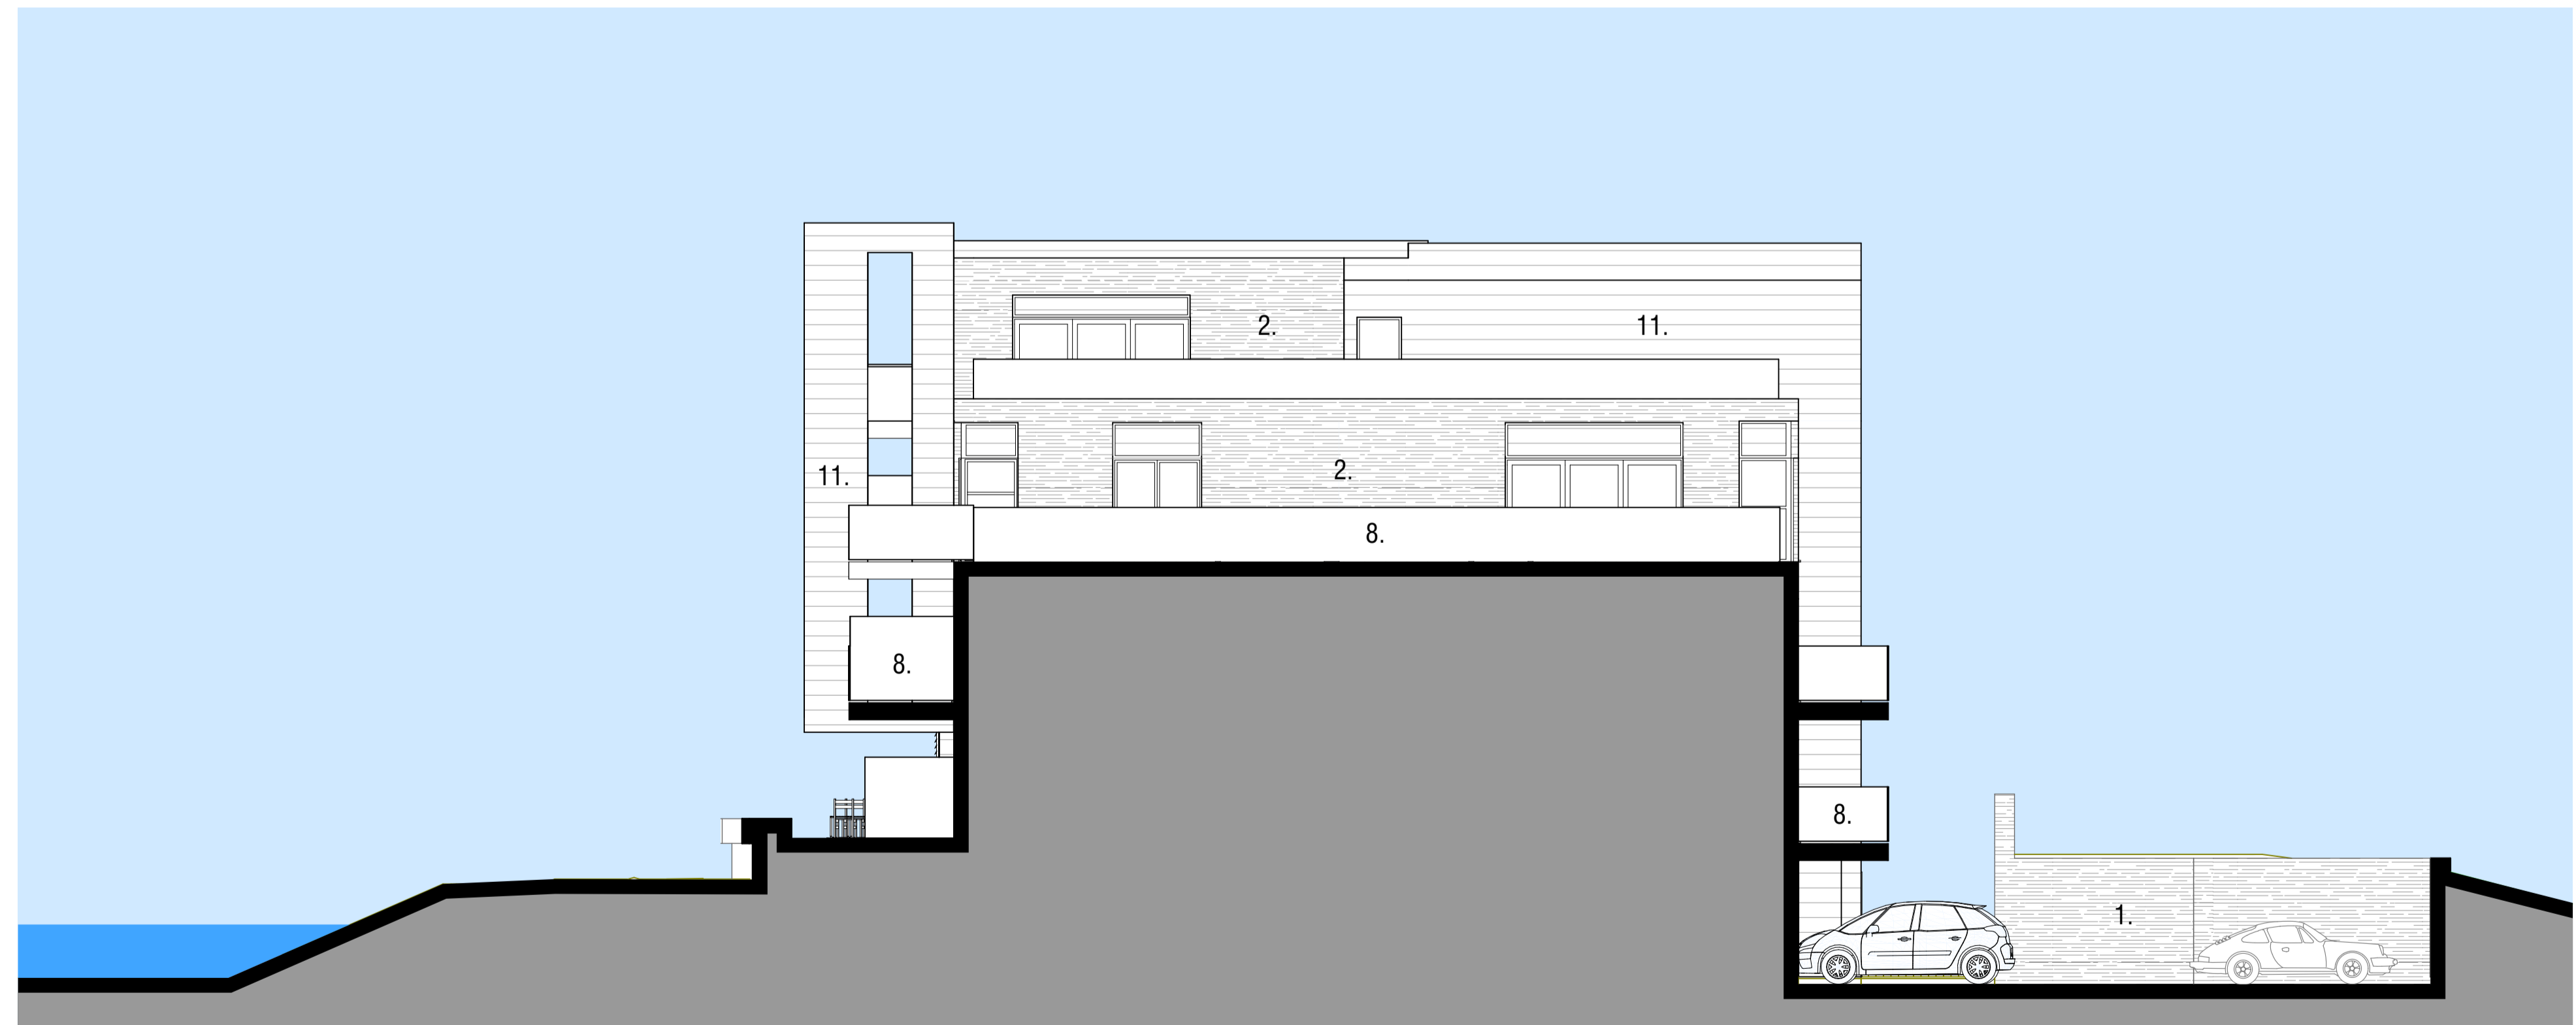

Block 2 Side Elevation

REVISIONS	NOTES	DATE	BY
A	20/10/16 Privacy screen added to Plot 76 balcony after consultation with neighbours on Old Shoreham Road, as agreed by Hyde		SR

PLANNING	CLIENT		TITLE	ROPETACKLE, SHOREHAM FLATS BLOCK 2 - ELEVATIONS 1
	Scale @ A1: 1:100	Drawn by: SR	Drawing No:	13.152.318
	Date: OCTOBER 2016	Checked by: GG	Revision:	A

HGP ARCHITECTS
 FURZEHALL FARM, WICKHAM ROAD
 FAREHAM, HAMPSHIRE, PO16 7JH
 T: 01329 283 225
 F: 01329 237 004
 E: EMAIL@HGP-ARCHITECTS.CO.UK
 W: WWW.HGP-ARCHITECTS.CO.UK

HGP Architects Ltd.
 Copyright Reserved.
 Check dims. on site.