


Appendix 1

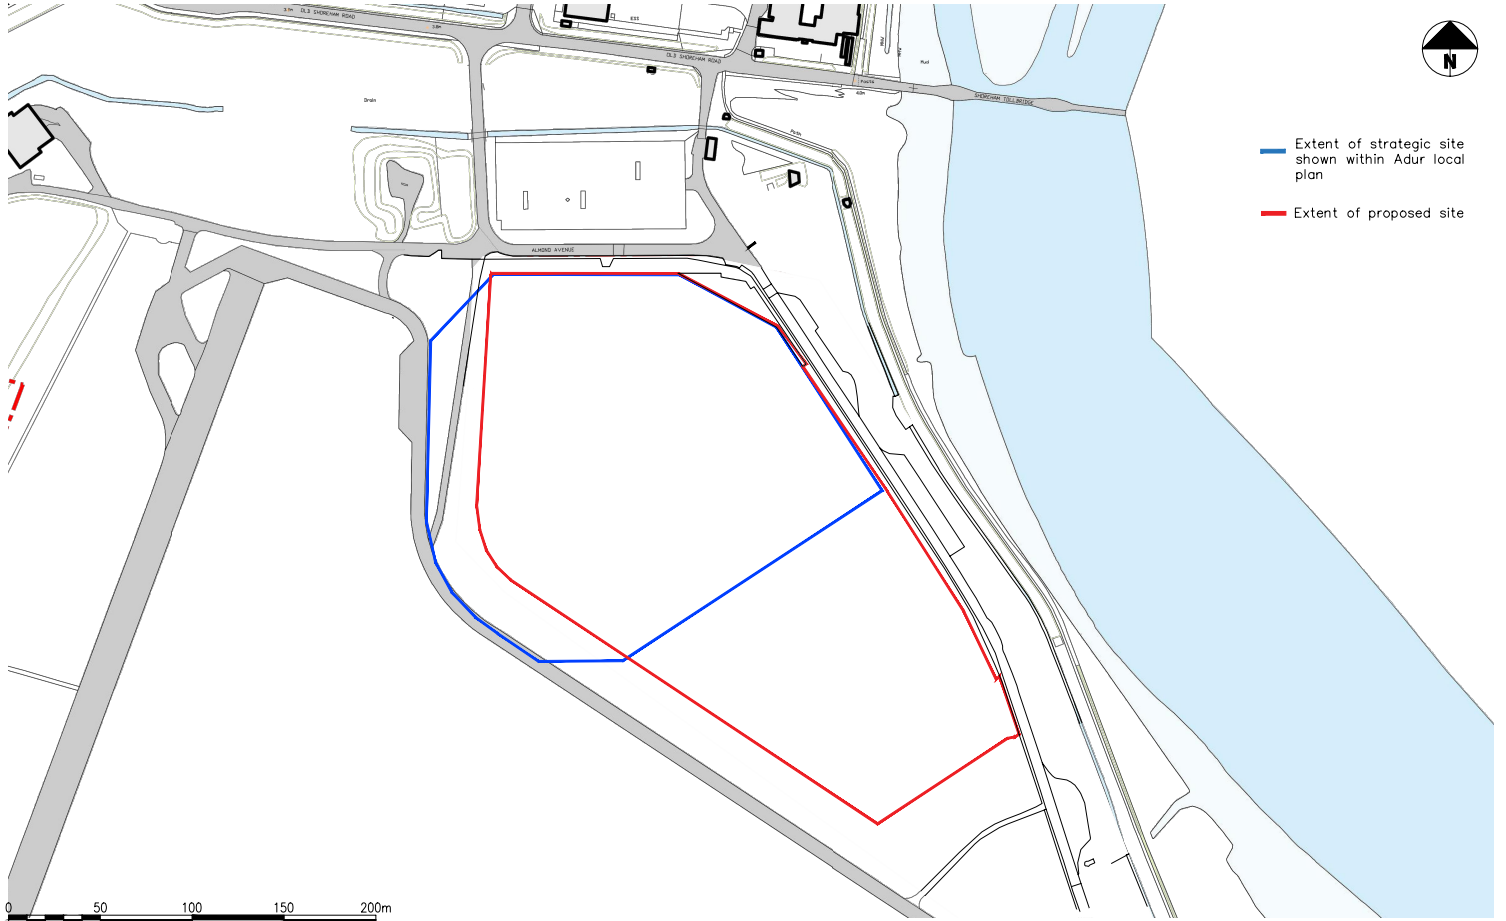

— Extent of strategic site shown within Adur local plan
 — Extent of proposed site

Scale 1:2000
 0 50 100 150 200m

Offices Architecture 24 Church St. West
 Woking Planning Woking, Surrey
 London Master Planning GU21 6HT
 Milton Keynes Urban Design 01483 494 350
 Warsaw Interiors

Revisions:
 info@prc-group.com
 www.prc-group.com

Drawn/Chkd: Date:

Figured dimensions only are to be used. All dimensions to be checked onsite. Differences between drawings and between drawings and specification or bills of quantities to be reported to the PRC Group. The copyright of the drawings and designs contained therein remains vested in the PRC Group.

Client: Tavis House
Project: Shoreham Airport
Drawing Title: Eastern Development Area Site comparison

Scale @ A3: 1:2000	Checked by: SC	Date: October 2016
Job No: 10654	Stage: FE	Drawing No: Rev: 013

Construction <input type="checkbox"/>	Preliminary <input checked="" type="checkbox"/>	Information <input type="checkbox"/>
Approval <input type="checkbox"/>	Tender <input type="checkbox"/>	

