



General Notes

- All dimensions are in millimetres unless otherwise stated.
- All buried concrete used in works shall comply with BRE Special Digest SD1 for the following aggressive conditions in the ground:
 - Design sulphate class DS-1s.
 - Aggressive chemical environment class AC-1s.
 - Design concrete class DC-1.
 - No additional protective measures (APMs).
- All road and hardstanding works to be carried out in accordance with the current edition of the Specification for Highway Works.
- All hardstanding construction to be founded in sub-soil free of any organic material.

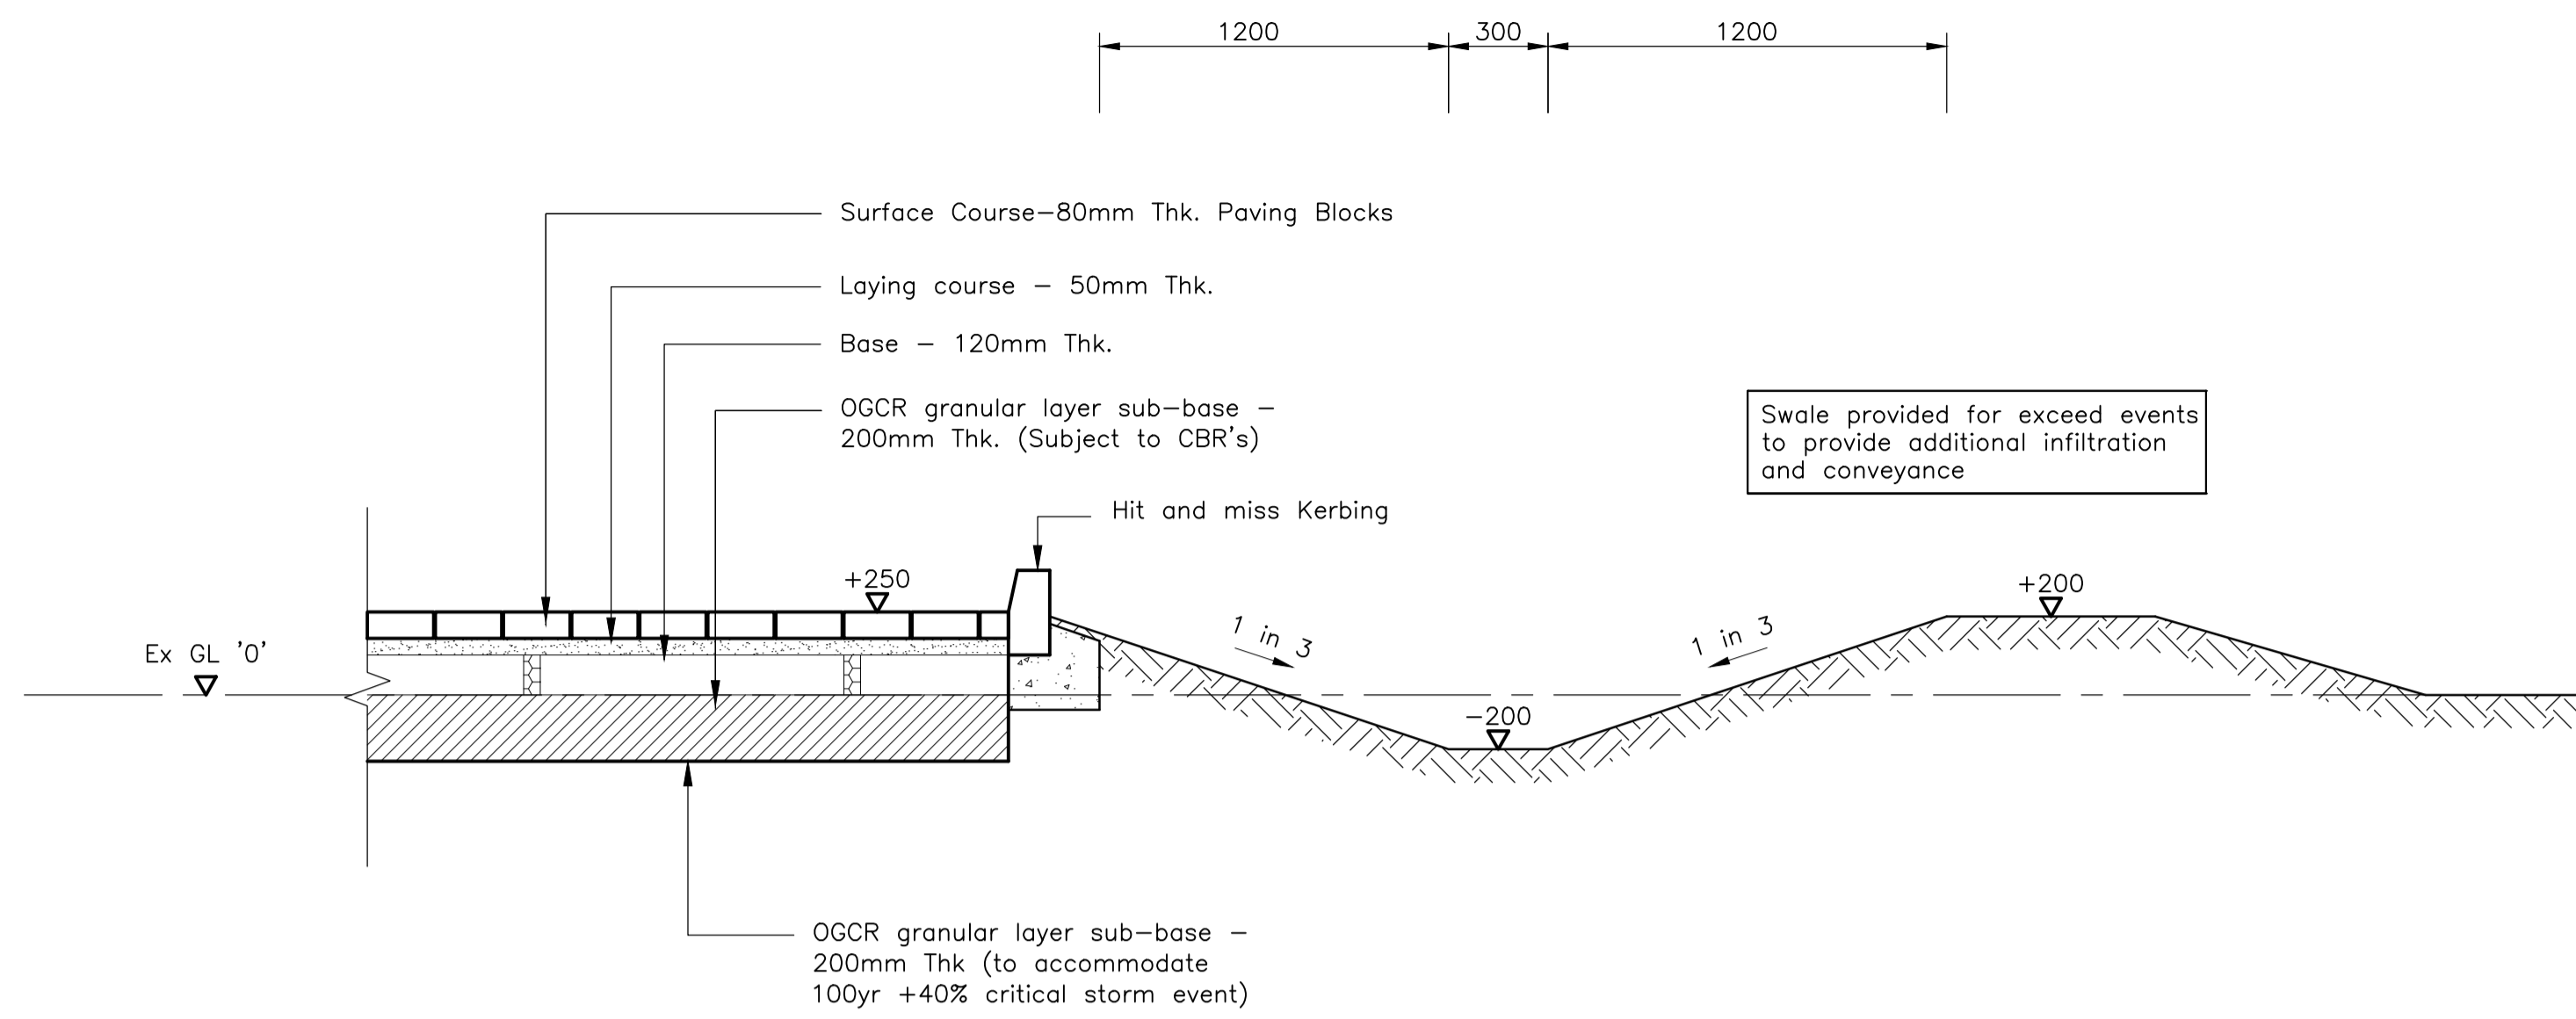


Typical Road/Conveyance Swale Section

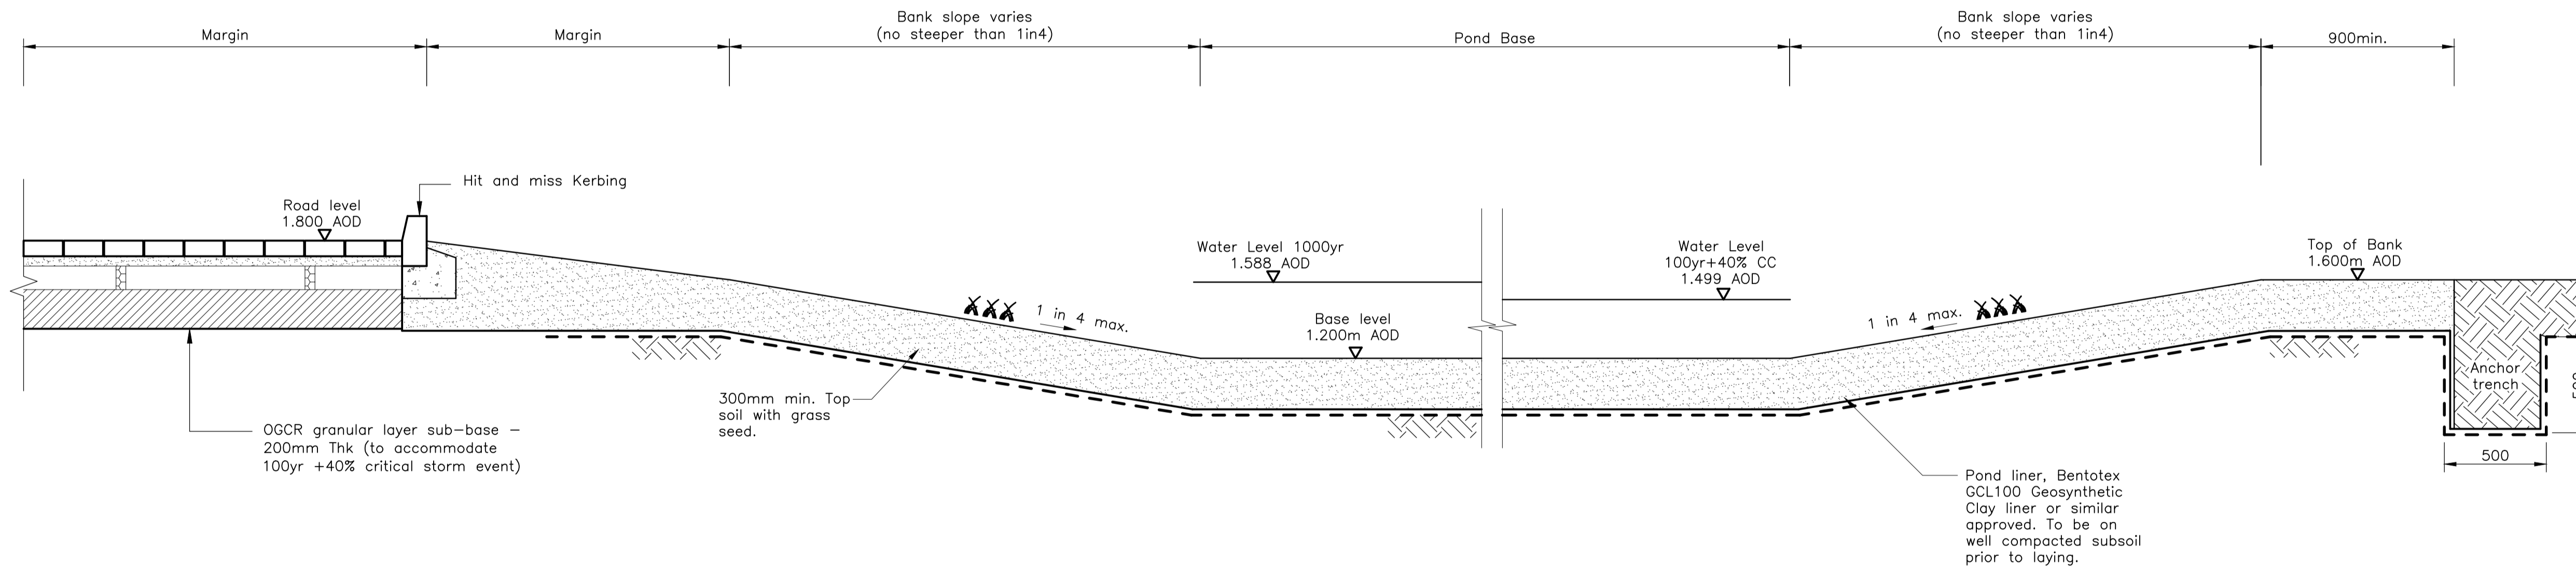

Typical Detention Basin Section

A 12.08.16 Typical Detention Basin detail amended. CH

REV	DATE	DESCRIPTION	BY	CHK'D

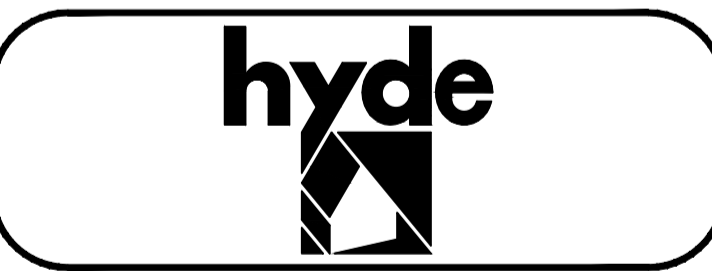

TITLE:
Drainage Details

PROJECT:
New Salts Farm

SCALE: 1:200/A1 DATE: Feb'17 DRAWN: CH CHK'D: JCT

DRG NO. REV.

11649-CIV-150 **A**

Tully De'Ath consultants
Engineering at its Best

T: 01342 828 000
E: info@tullydeath.com
W: www.tullydeath.com