


MATERIALS KEY

1. EXTERNAL FACING BRICK (LIGHT GREY OR SIMILAR)
2. EXTERNAL FACING BRICK (BUFF OR SIMILAR)
3. EXTERNAL STONE
4. ZINC CLADDING (OR SIMILAR)
5. METAL GREY ROOF
6. METAL DARK ROOF
7. GREY METAL GREY WINDOWS / DOORS
8. GLASS BALCONY
9. EXTERNAL LOUVRES / SUN SHADES
10. METAL RAILINGS (DARK GREY)
11. COPPER CLADDING (OR SIMILAR)
12. GREY BAY TO MATCH WINDOWS

Full height privacy screen
to prevent overlooking onto
Old Shoreham Road



Block 2 End Elevation

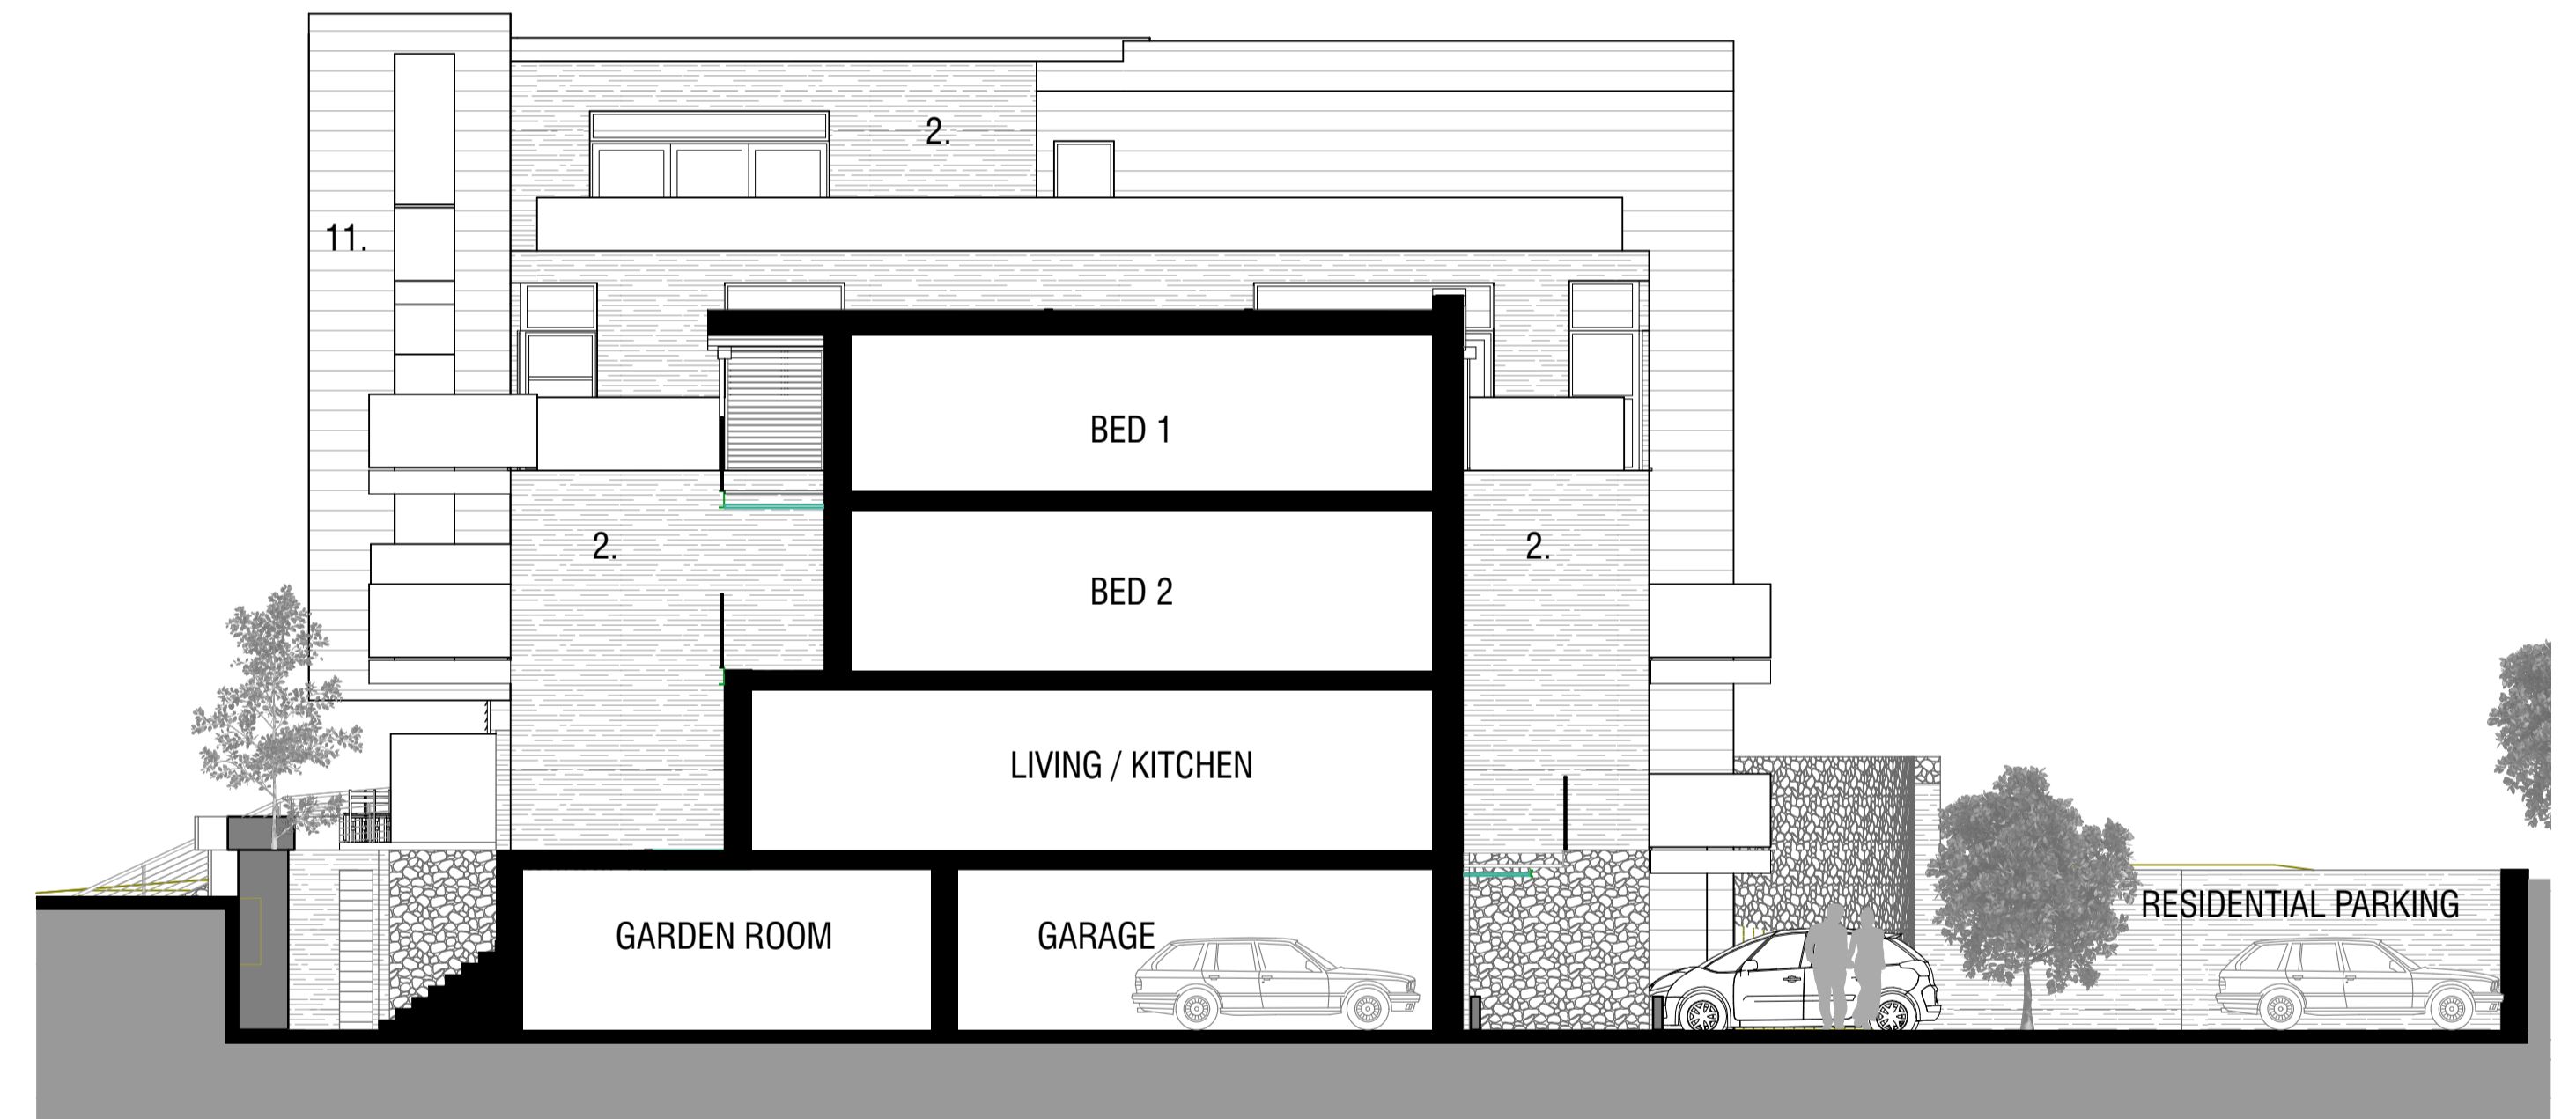


Block 2 Connection Elevation

REVISIONS			
A	20/10/16	Privacy screen added to Plot 76 balcony after consultation with neighbours on Old Shoreham Road, as agreed by Hyde	SR

NOTES	
PLANNING	

CLIENT



The Hyde Group
Making a lasting difference

Scale @ A1: 1:100
Date: © OCTOBER 2016

Drawn by: SR
Checked by: GG

TITLE

ROPETACKLE, SHOREHAM
FLATS BLOCK 2 - ELEVATIONS 2

Drawing No: 13.152.319

Revision: A

HGP
ARCHITECTS

FURZEHALL FARM, WICKHAM ROAD
FARHAM, HAMPSHIRE, PO16 7JH

T: 01329 283 225
F: 01329 237 004
E: EMAIL@HGP-ARCHITECTS.CO.UK
W: WWW.HGP-ARCHITECTS.CO.UK

HGP Architects Ltd
Copyright Reserved.
Check dims. on site.