


MATERIALS KEY

- 1. EXTERNAL FACING BRICK (LIGHT GREY OR SIMILAR)
- 2. EXTERNAL FACING BRICK (BUFF OR SIMILAR)
- 3. EXTERNAL STONE
- 4. ZINC CLADDING (OR SIMILAR)
- 5. METAL GREY ROOF
- 6. METAL DARK ROOF
- 7. GREY METAL GREY WINDOWS / DOORS
- 8. GLASS BALCONY
- 9. EXTERNAL LOUVRES / SUN SHADES
- 10. METAL RAILINGS (DARK GREY)
- 11. COPPER CLADDING (OR SIMILAR)
- 12. GREY BAY TO MATCH WINDOWS

Block 3 Street Elevation



Block 3 Connection Elevation

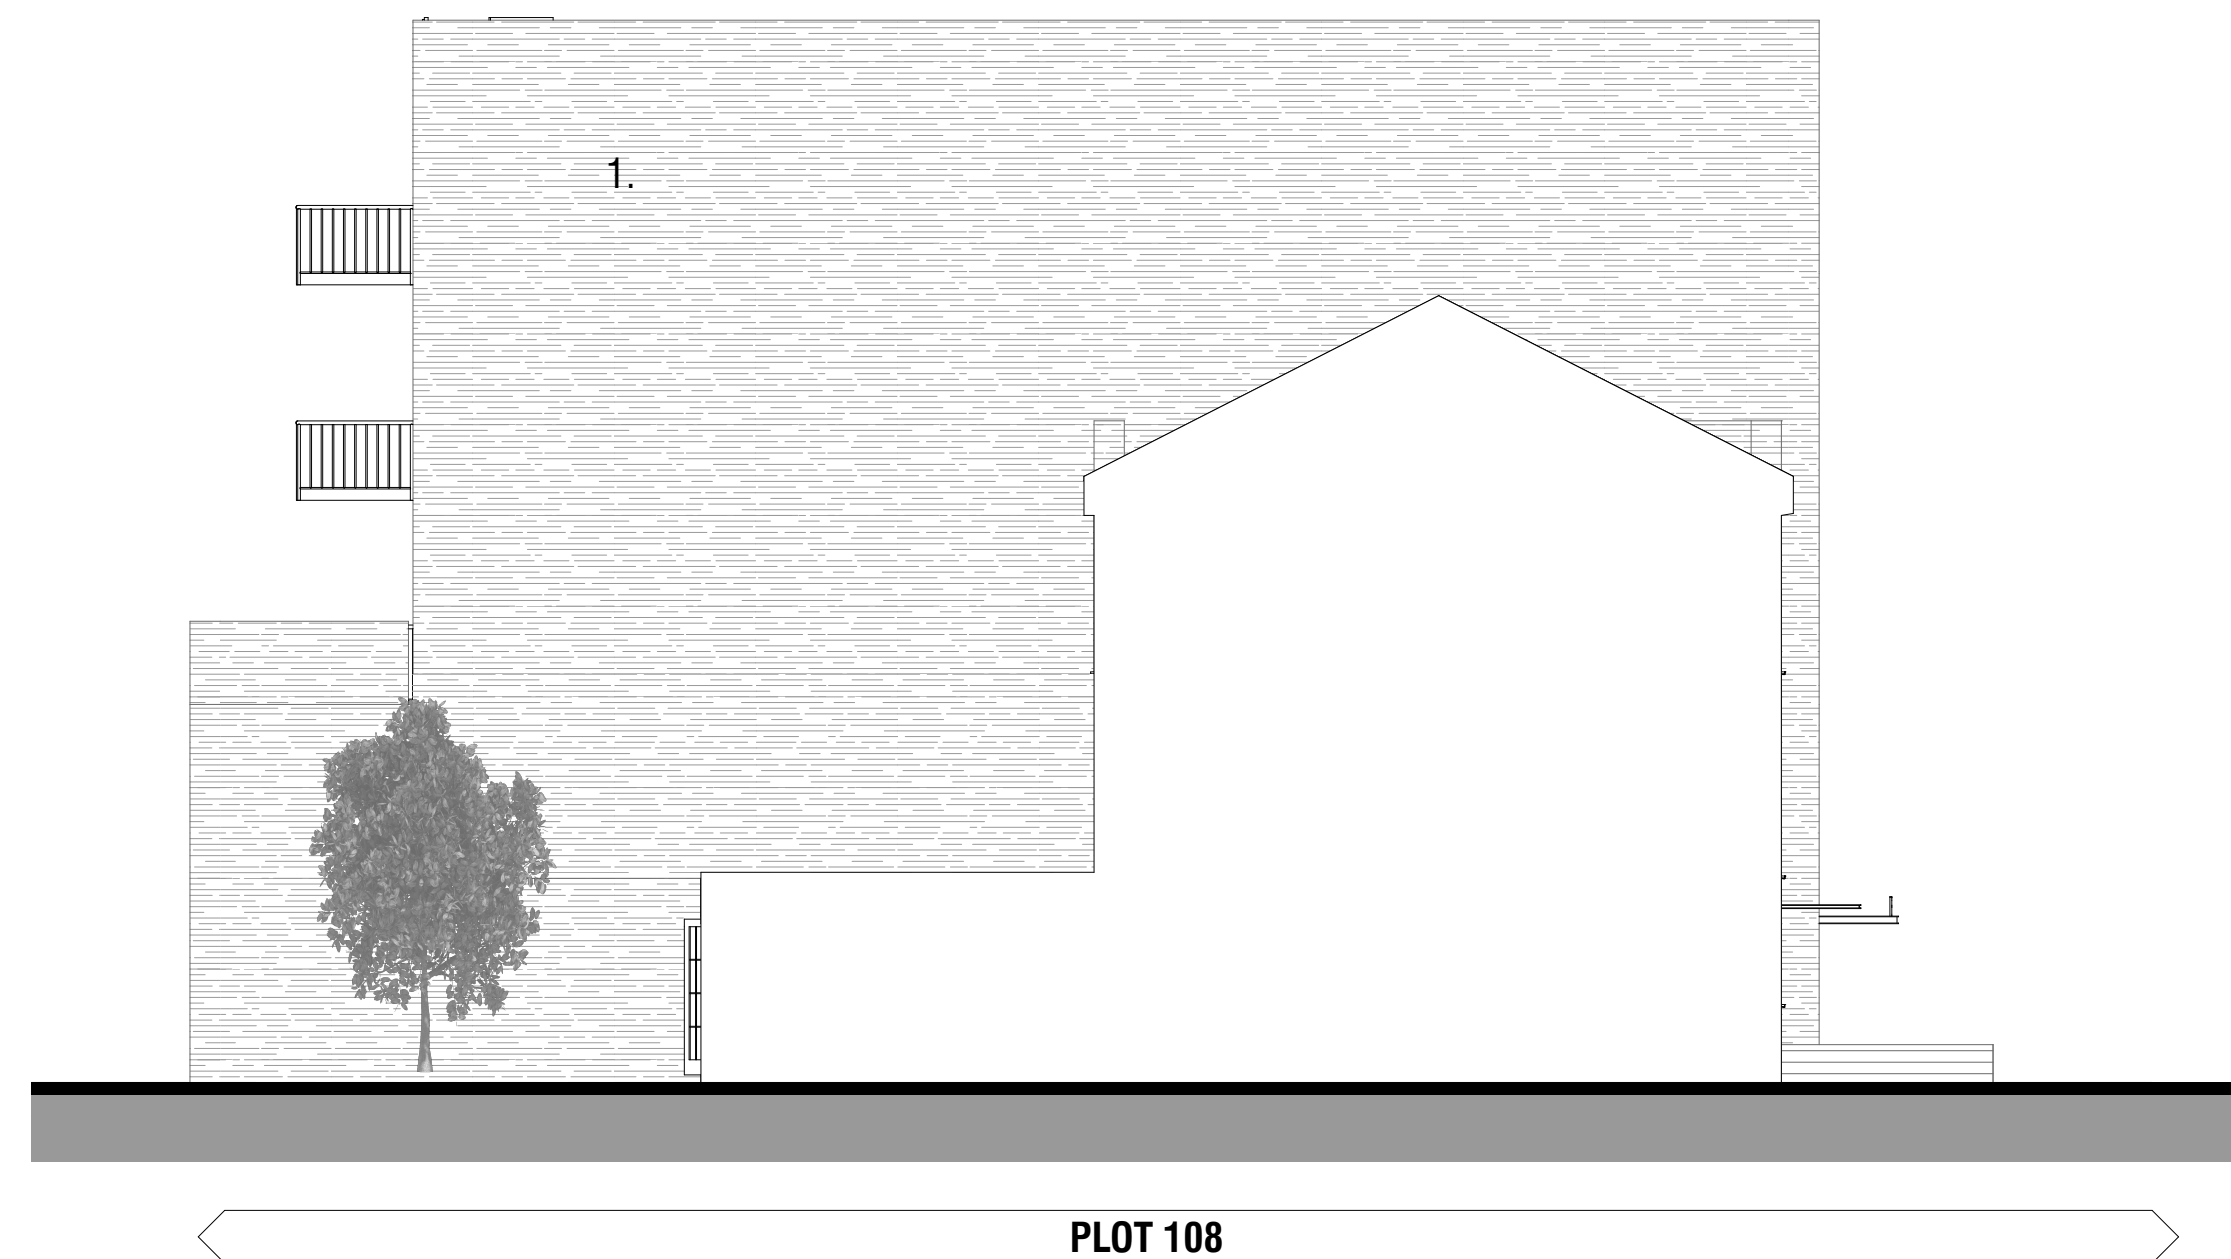

--	--	--	--

<p>NOTES</p>

CLIENT



The Hyde Group
Making a lasting difference

Scale @ A1: 1:100
Date: 04/06/2018

Drawn by: SR
Checked by: GG

TITLE

ROPETACKLE, SHOREHAM
FLATS BLOCK 3 ELEVATIONS 2

Drawing No: 13.152.324

Revision:

HGP
ARCHITECTS

FURZEHALL FARM, WICKHAM ROAD
FARHAM, HAMPSHIRE, PO16 7JH

T: 01329 283 225
F: 01329 237 004
E: EMAIL@HGP-ARCHITECTS.CO.UK
W: WWW.HGP-ARCHITECTS.CO.UK

REVISIONS			
-----------	--	--	--

<p>PLANNING</p>

HGP Architects Ltd.
Copyright Reserved.
Check dims. on site.

