



WEST TARRING

Recreation Ground

Rights removed: all dwellinghouse rights,
including means of enclosure.

(Made 25 January 1975)

and confirmed
(4th March 1975)

54-58 CHURCH ROAD TARRING ARTICLE 4(1) DIRECTION No 2

BOROUGH COUNCIL OF WORTHING

TOWN AND COUNTRY PLANNING ACTS 1971 AND 1972

TOWN AND COUNTRY PLANNING GENERAL DEVELOPMENT

ORDER 1973

WHEREAS the Borough Council of Worthing (hereinafter called "the Council") the district planning authority for the said Borough are satisfied that it is expedient that development of the description set out in the Schedule hereto should not be carried out on land in the said Borough shown edged in red on the plan annexed hereto unless permission therefor is granted on application made under the Town and Country Planning General Development Order 1973 _____

NOW THEREFORE the Council in pursuance of the powers conferred upon them by Article 4 of the Town and Country Planning General Development Order 1973 hereby direct that the permission granted by Article 3 of the said Order shall not apply to development on the said land of the description set out in the Schedule hereto


THIS DIRECTION will remain in force for a period of six months from the date hereof unless it has before the termination of the said six months been approved by the Secretary of State _____

SCHEDULE

The carrying out of development comprised within Classes I to IV referred to in the First Schedule to the Town and Country Planning General Development Order 1973 and not being development comprised within any other Class _____

GIVEN under the Common Seal of the Council this Twenty-four
day of January One thousand nine hundred and seventy-five__

The COMMON SEAL of)
THE BOROUGH COUNCIL)
OF WORTHING was)
hereunto affixed in)
the presence of:-)

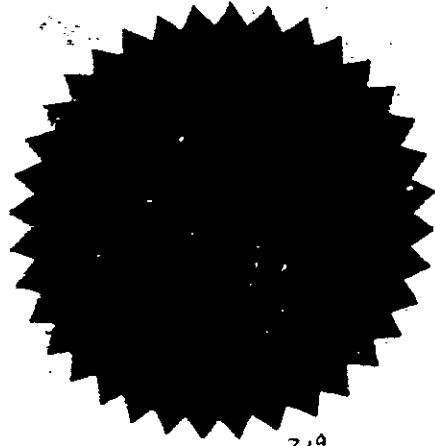

219

Leonard Mann

Borough Secretary

DOE 19921


The Secretary of State for the Environment
hereby approves the foregoing direction.

Signed by authority
of the Secretary of
State

4 MARCH 1975

Leonard Mann
(LEONARD MANN)

An Assistant Secretary
in the Department of
the Environment.

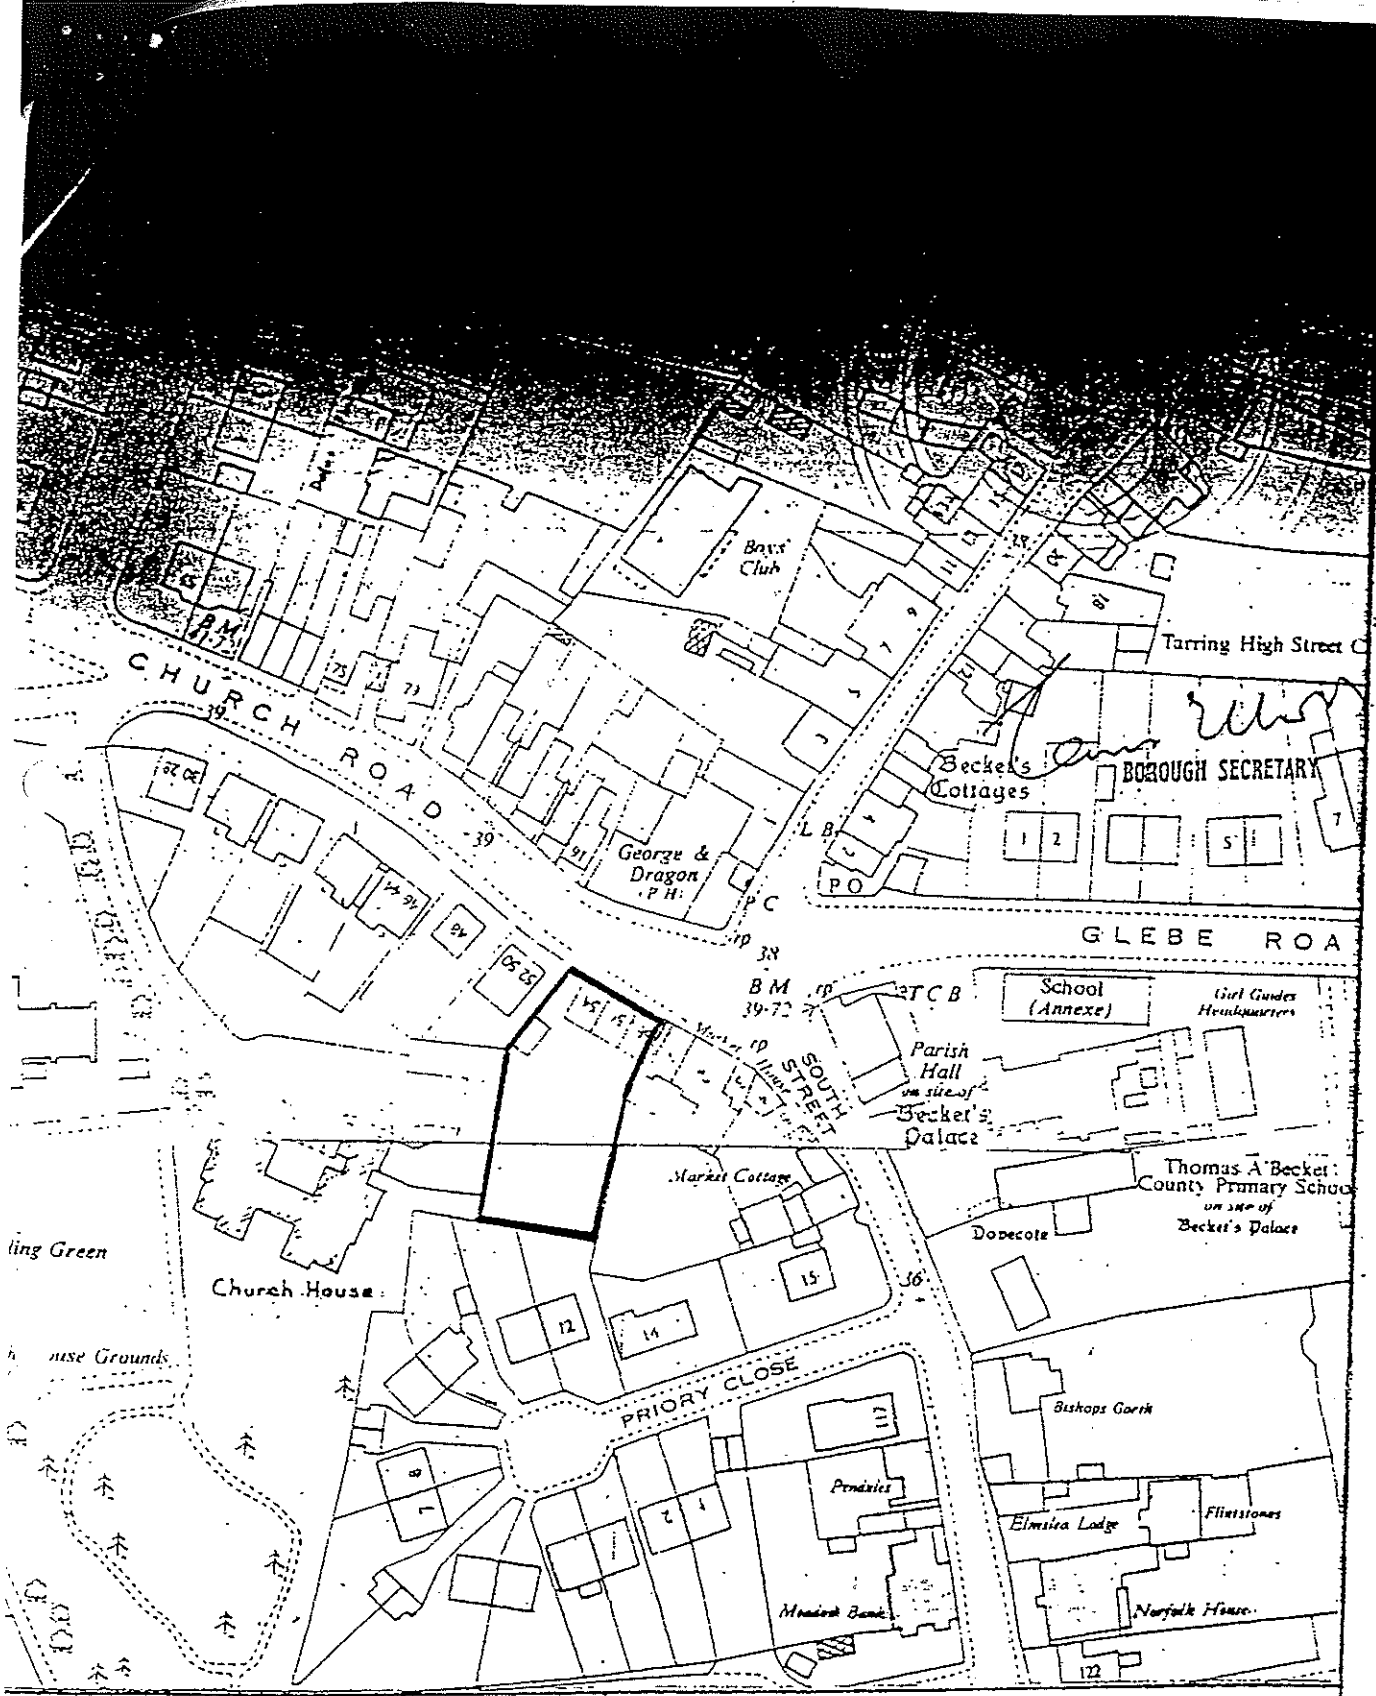

WORTHING BOROUGH COUNCIL

AN REFERRED TO: 54/58 CHURCH ROAD TARRING.

E	1:1250
ING No.	2342
	15.1.75.
IN BY	S.P.

E.C. TURIER F.R.T.P.I.
BOROUGH PLANNING OFFICER
WORTHING