


MATERIALS KEY

1. EXTERNAL FACING BRICK (LIGHT GREY OR SIMILAR)
2. EXTERNAL FACING BRICK (BUFF OR SIMILAR)
3. EXTERNAL STONE
4. ZINC CLADDING (OR SIMILAR)
5. METAL GREY ROOF
6. METAL DARK ROOF
7. GREY METAL GREY WINDOWS / DOORS
8. GLASS BALCONY
9. EXTERNAL LOUVRES / SUN SHADES
10. METAL RAILINGS (DARK GREY)
11. COPPER CLADDING (OR SIMILAR)
12. GREY BAY TO MATCH WINDOWS

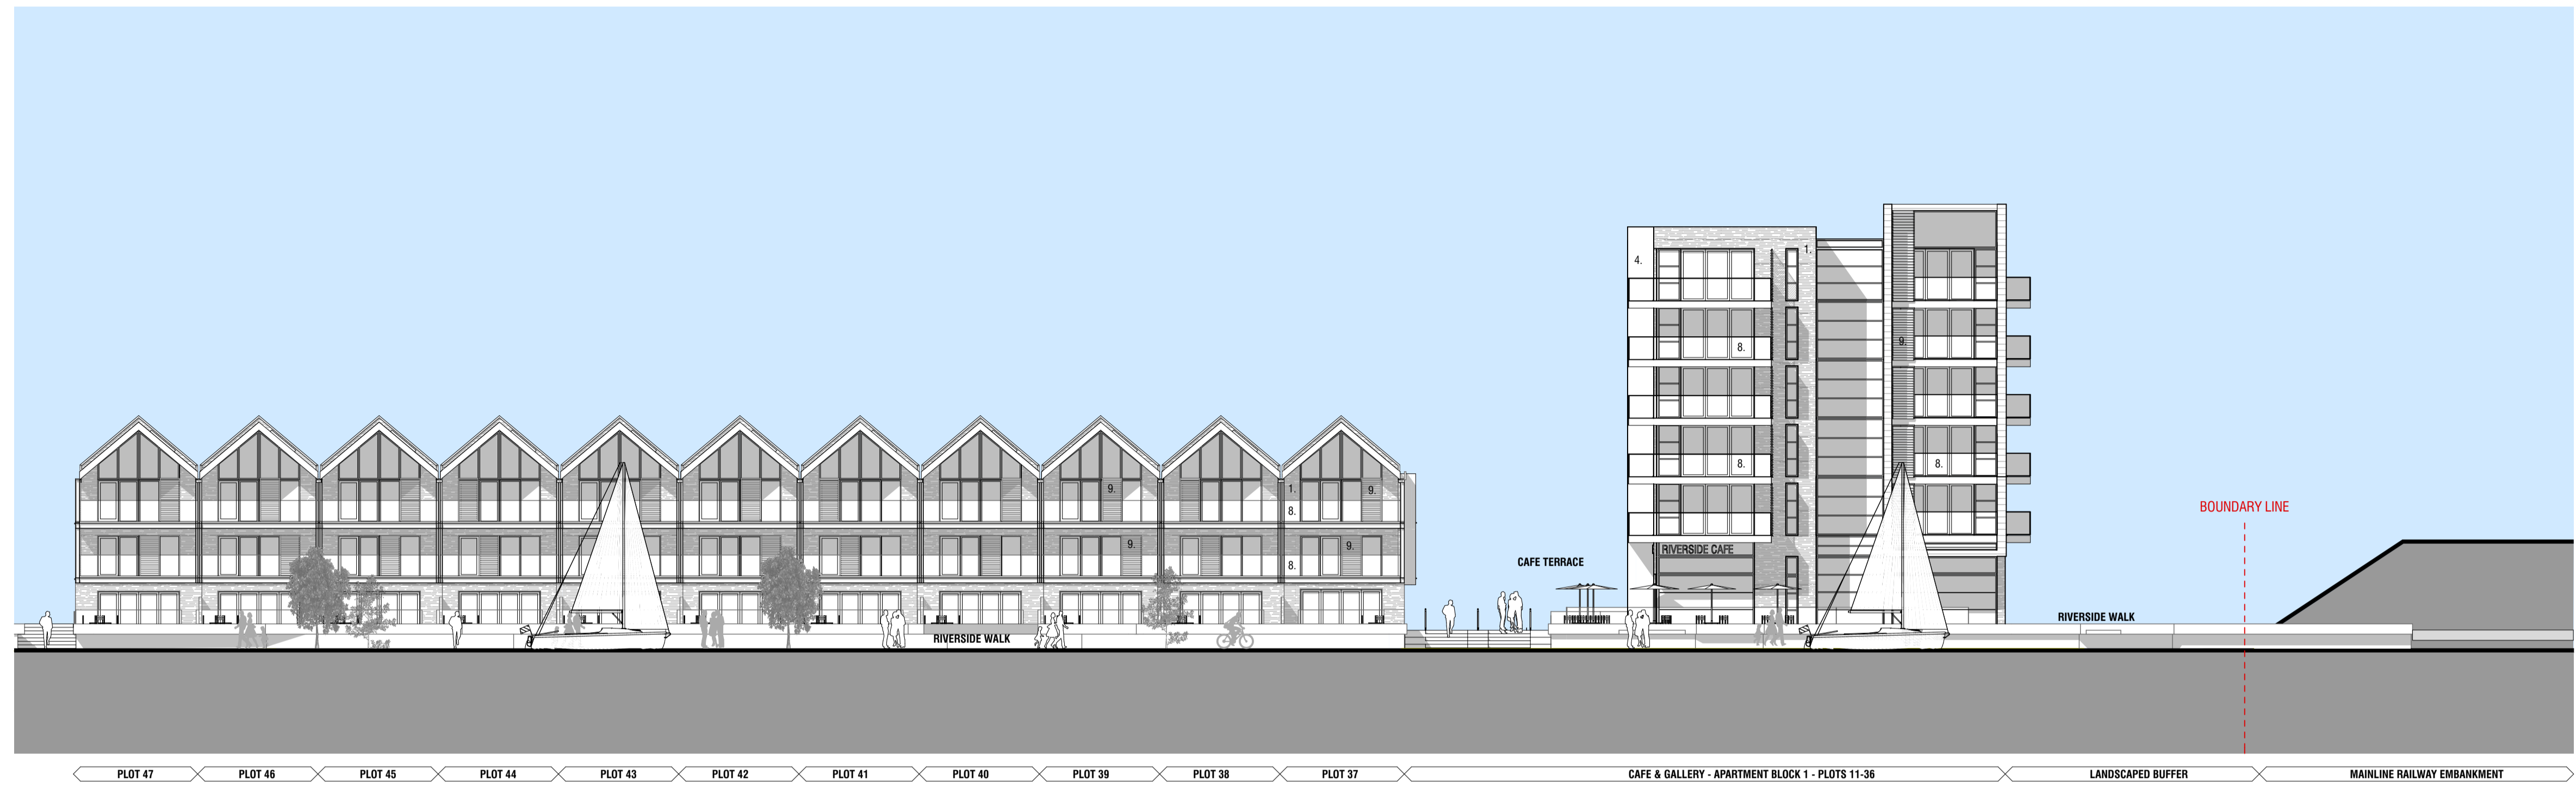

Proposed Street Scene 5



Proposed Street Scene 6

REVISIONS	DATE	DESCRIPTION	BY
A	20/10/16	Privacy screen added to Plot 76 balcony after consultation with neighbours on Old Shoreham Road, as agreed by Hyde	SR

NOTES	CLIENT	TITLE
PLANNING	The Hyde Group Making a lasting difference	ROPETACKLE, SHOREHAM STREET SCENE 5 & 6
	Scale @ A1: 1:200 Date: OCTOBER 2016	Revision: A

CLIENT	TITLE	REVISION
The Hyde Group Making a lasting difference	ROPETACKLE, SHOREHAM STREET SCENE 5 & 6	A
Scale @ A1: 1:200 Date: OCTOBER 2016	Drawing No: 13.152.202	Revision: A

HGP ARCHITECTS
 FURZEHALL FARM, WICKHAM ROAD
 FAREHAM, HAMPSHIRE, PO16 7JH
 T: 01329 283 225
 F: 01329 237 004
 E: EMAIL@HGP-ARCHITECTS.CO.UK
 W: WWW.HGP-ARCHITECTS.CO.UK

HGP Architects Ltd.
 Copyright Reserved.
 Check dims. on site.