



Goring-by-Sea
Shared Use Path Proposals - Location 1

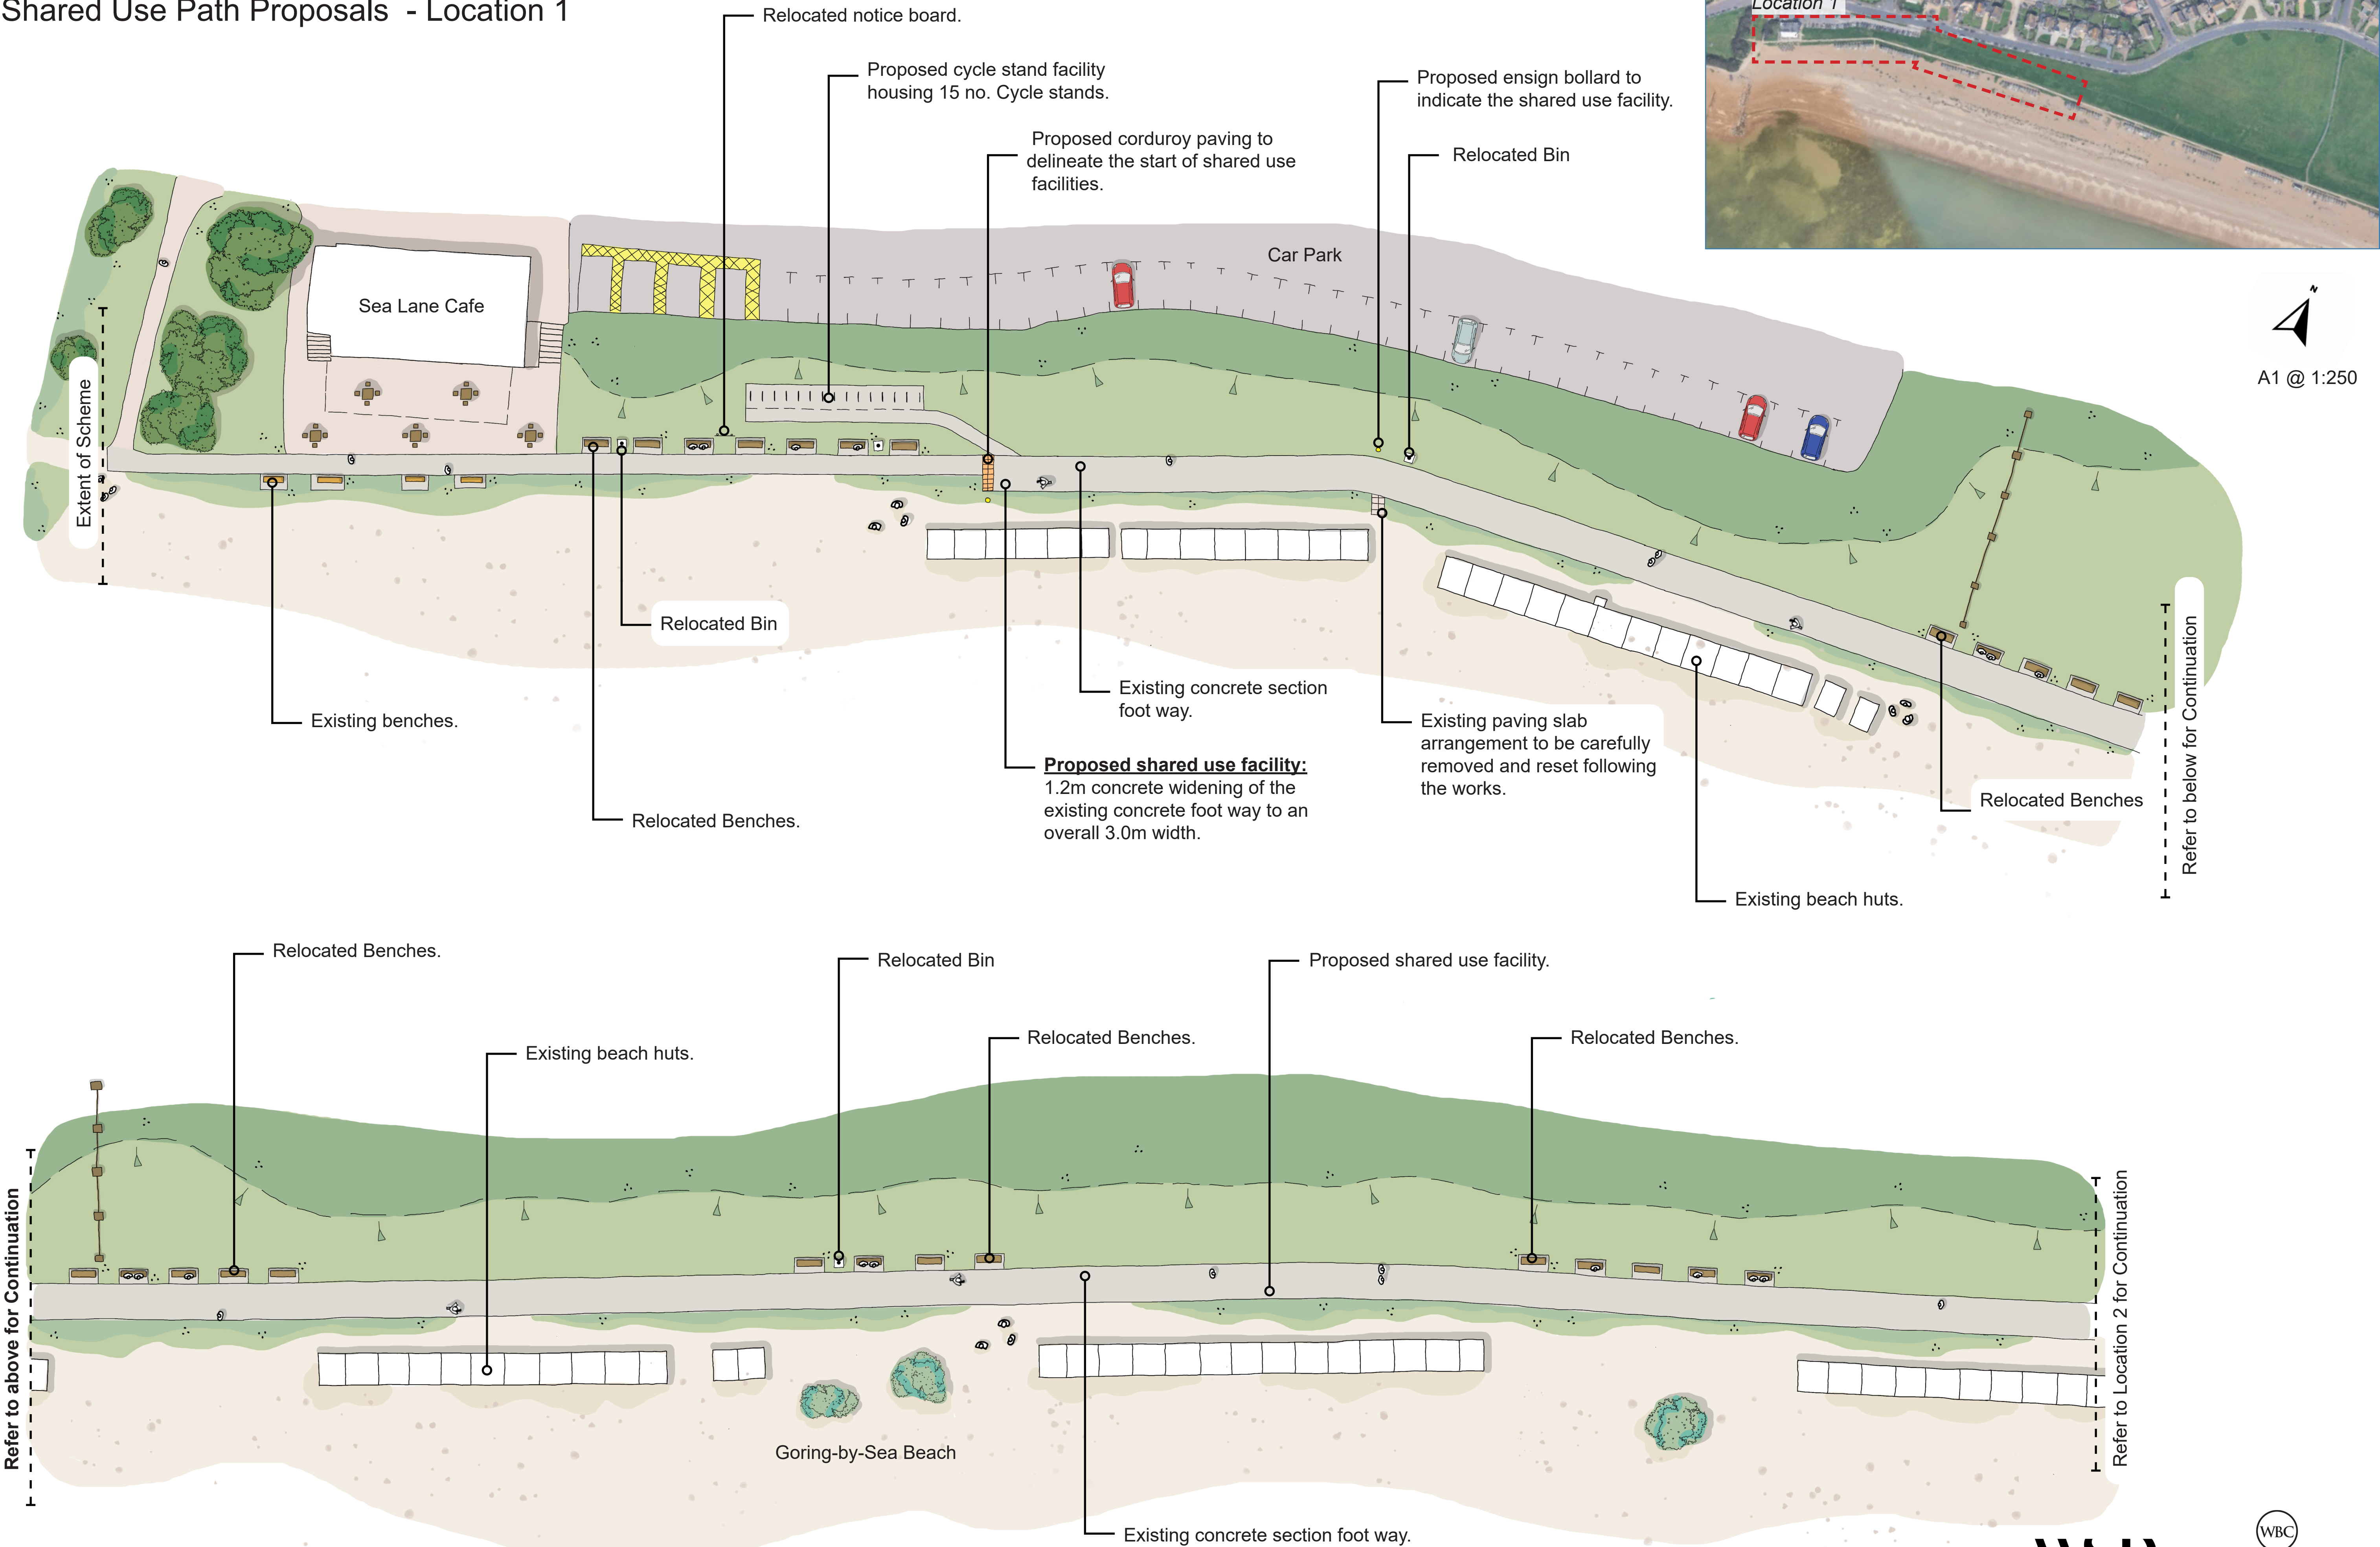


A1 @ 1:250



Goring-by-Sea
Shared Use Path Proposals - Location 2

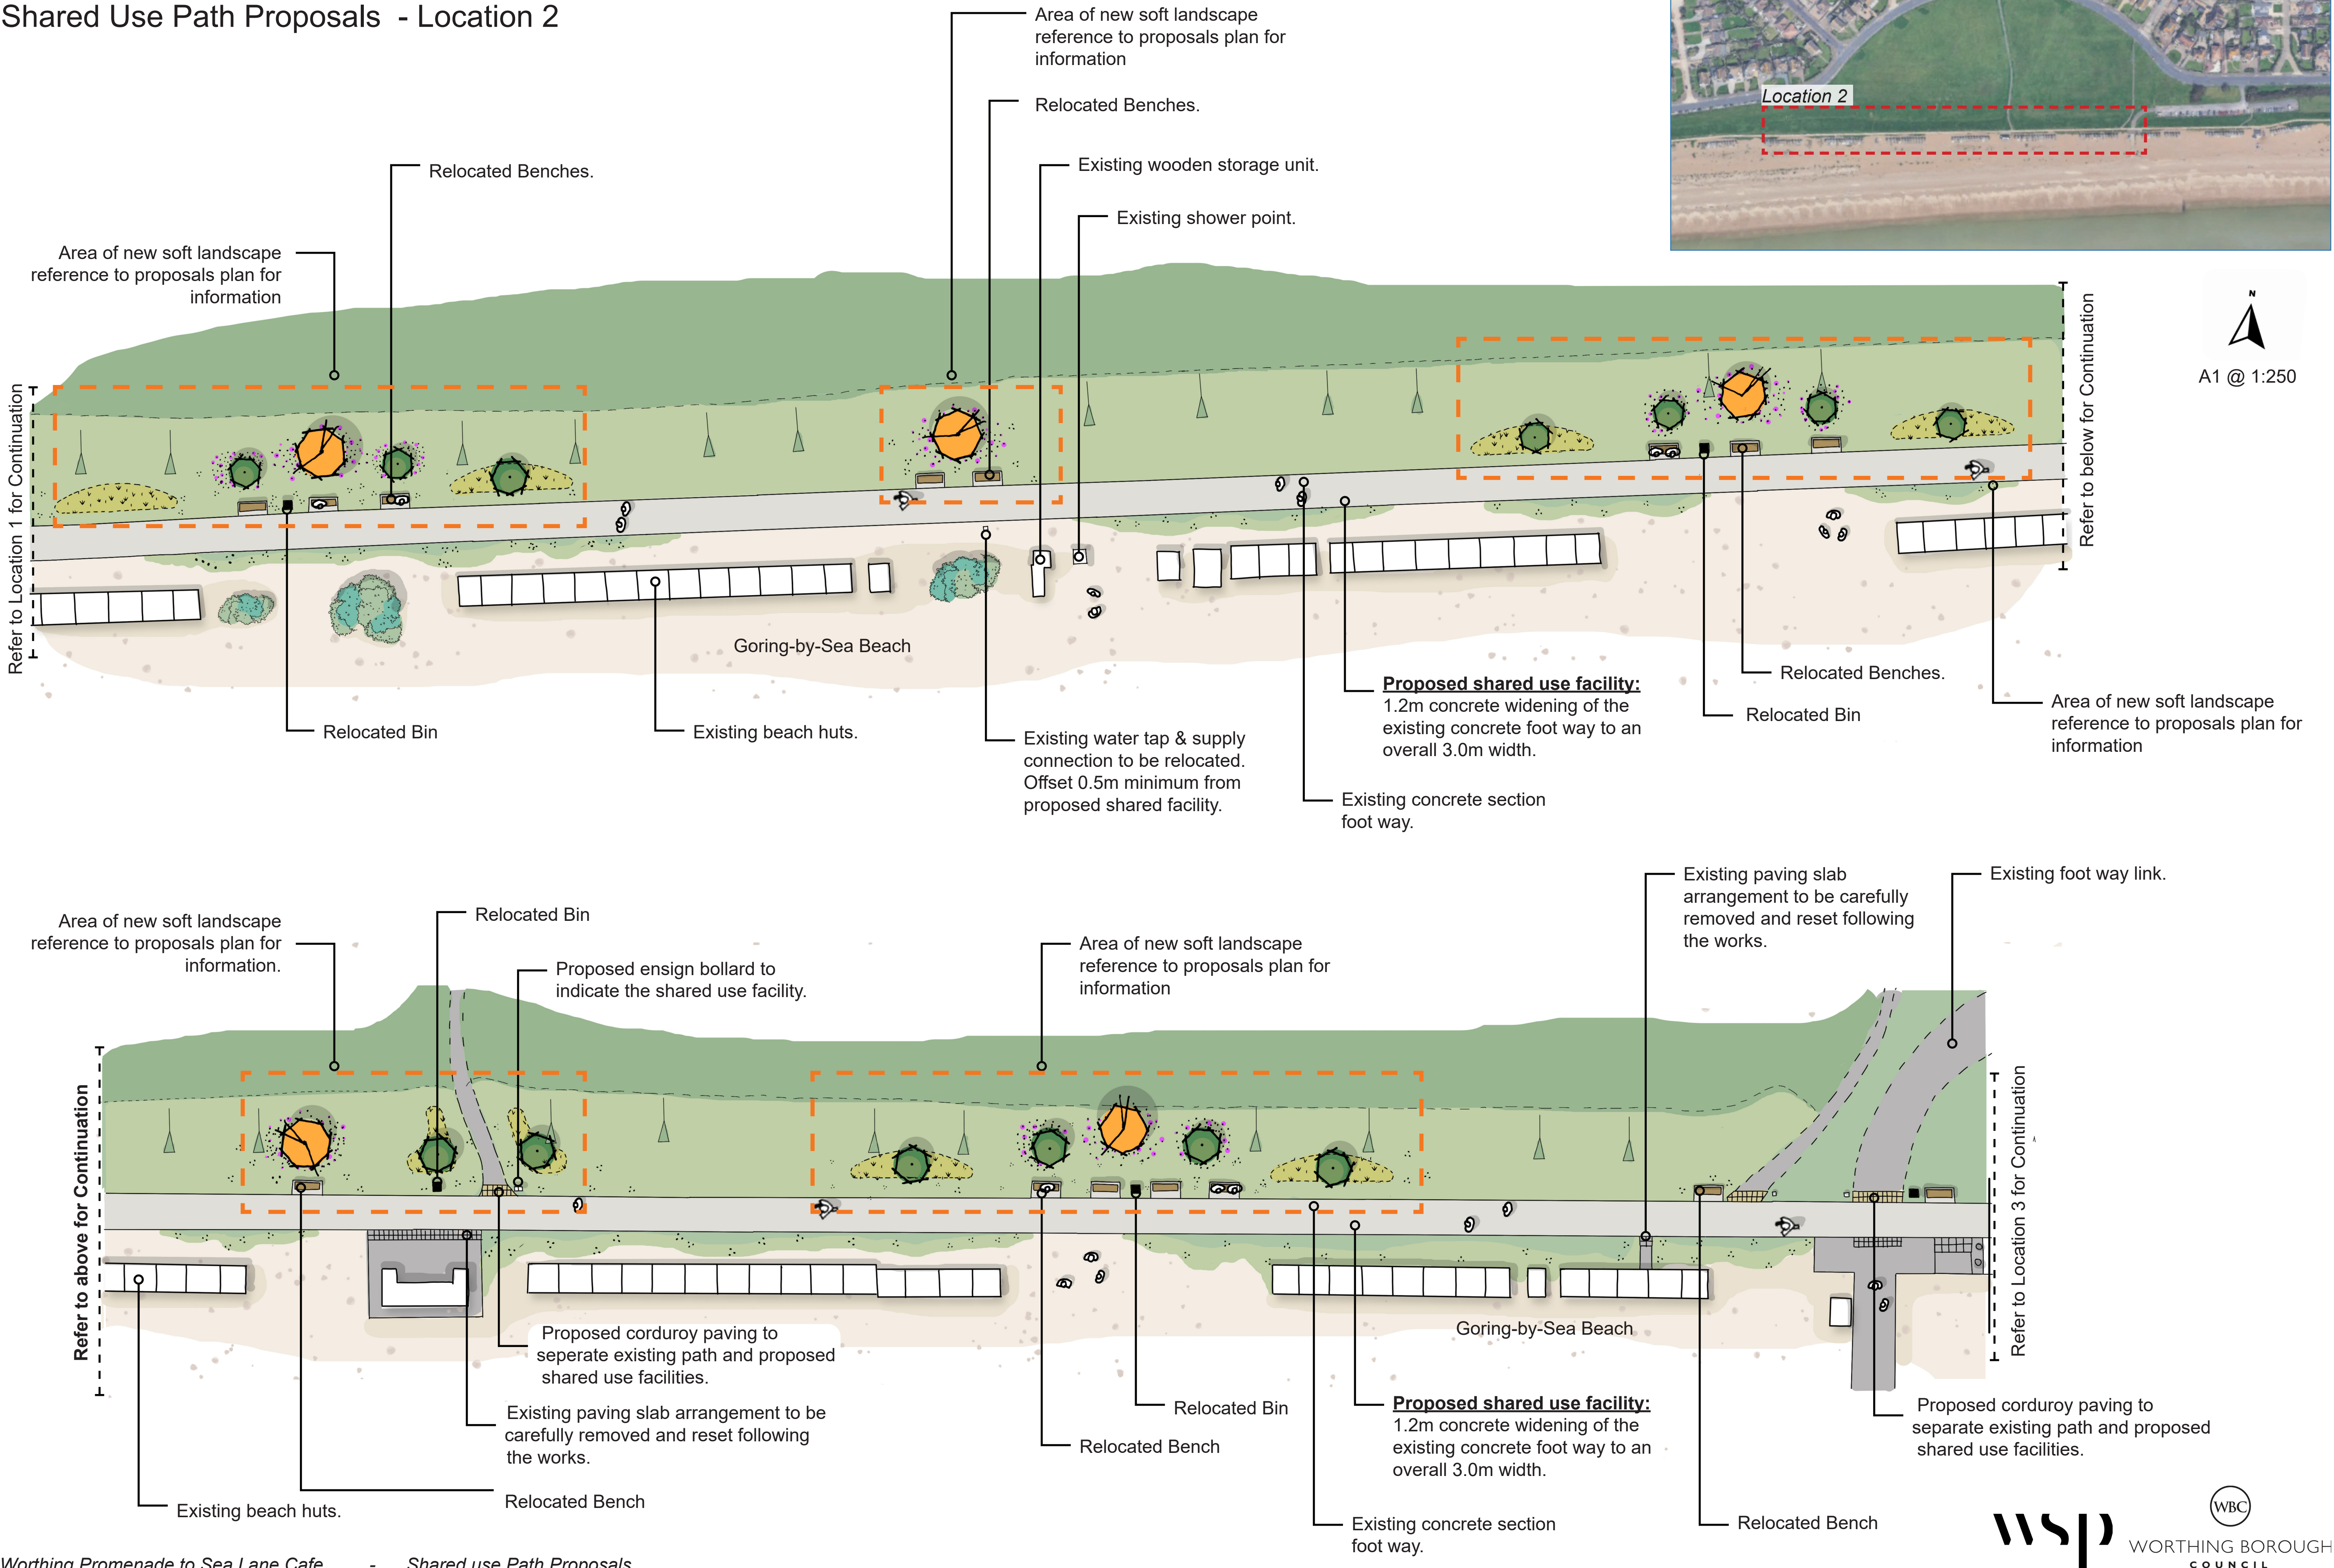


Goring-by-Sea
Shared Use Path Proposals - Location 3

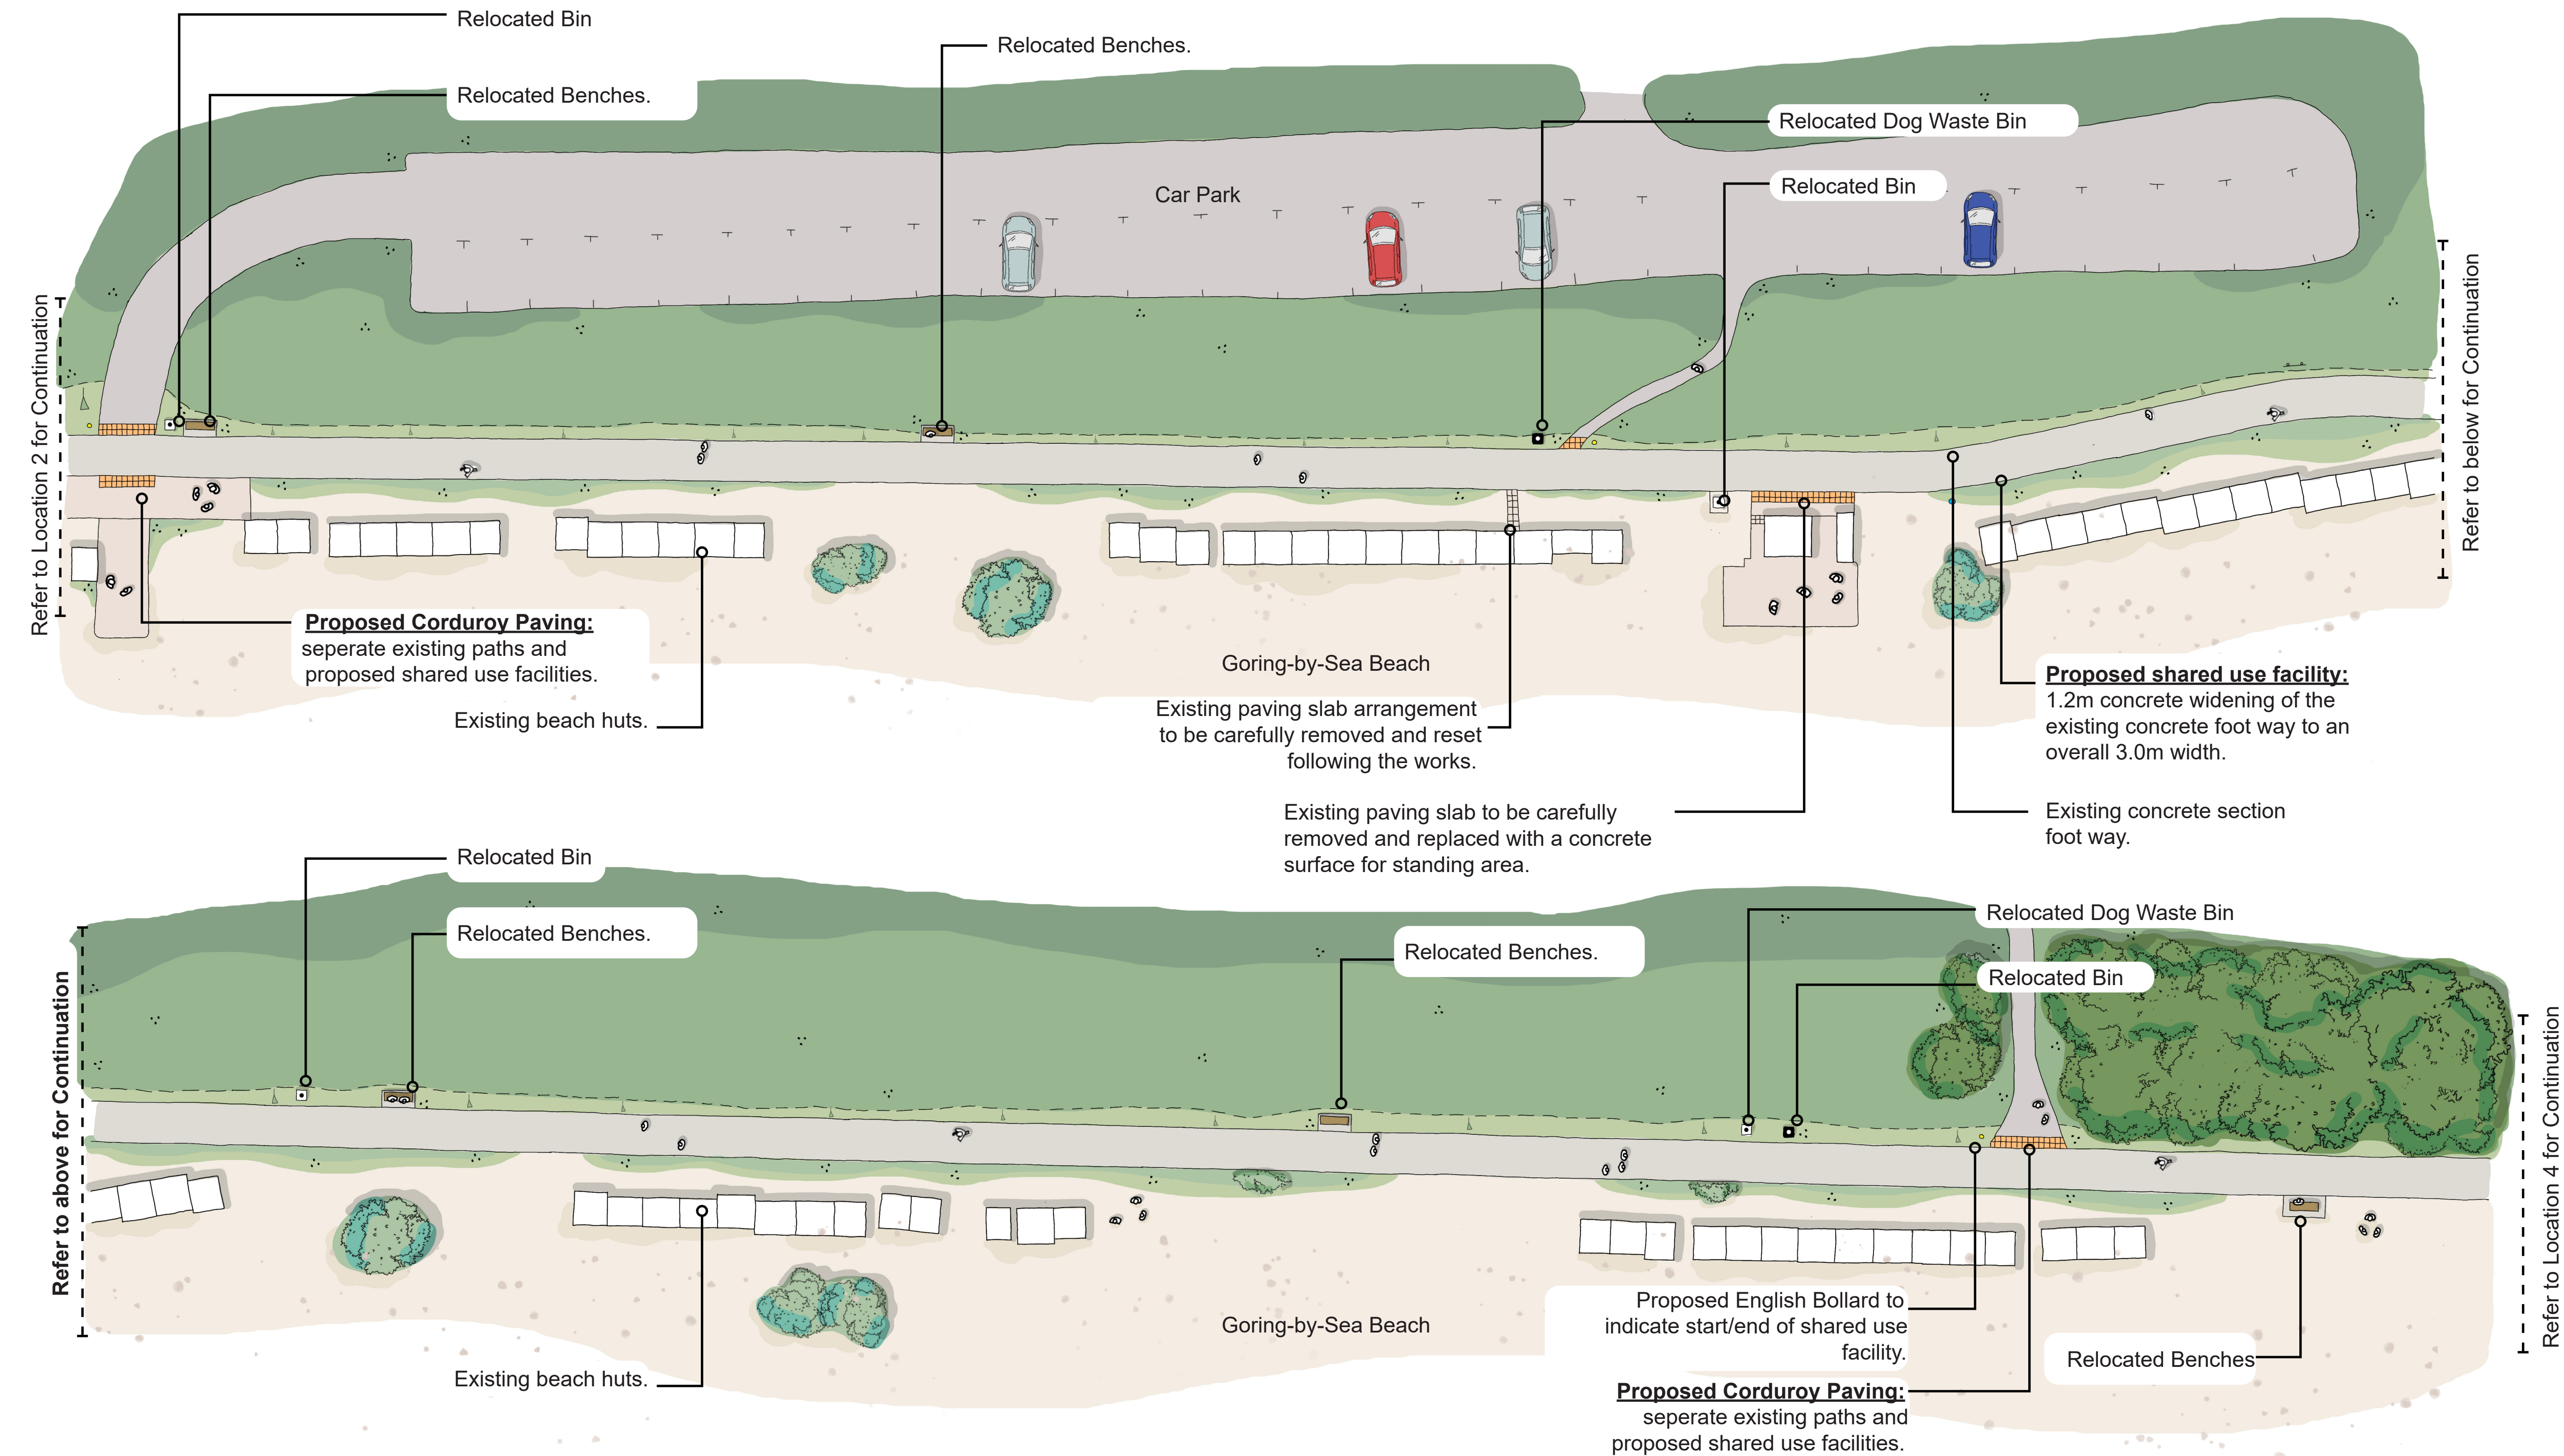

Goring-by-Sea
Shared Use Path Proposals - Location 4

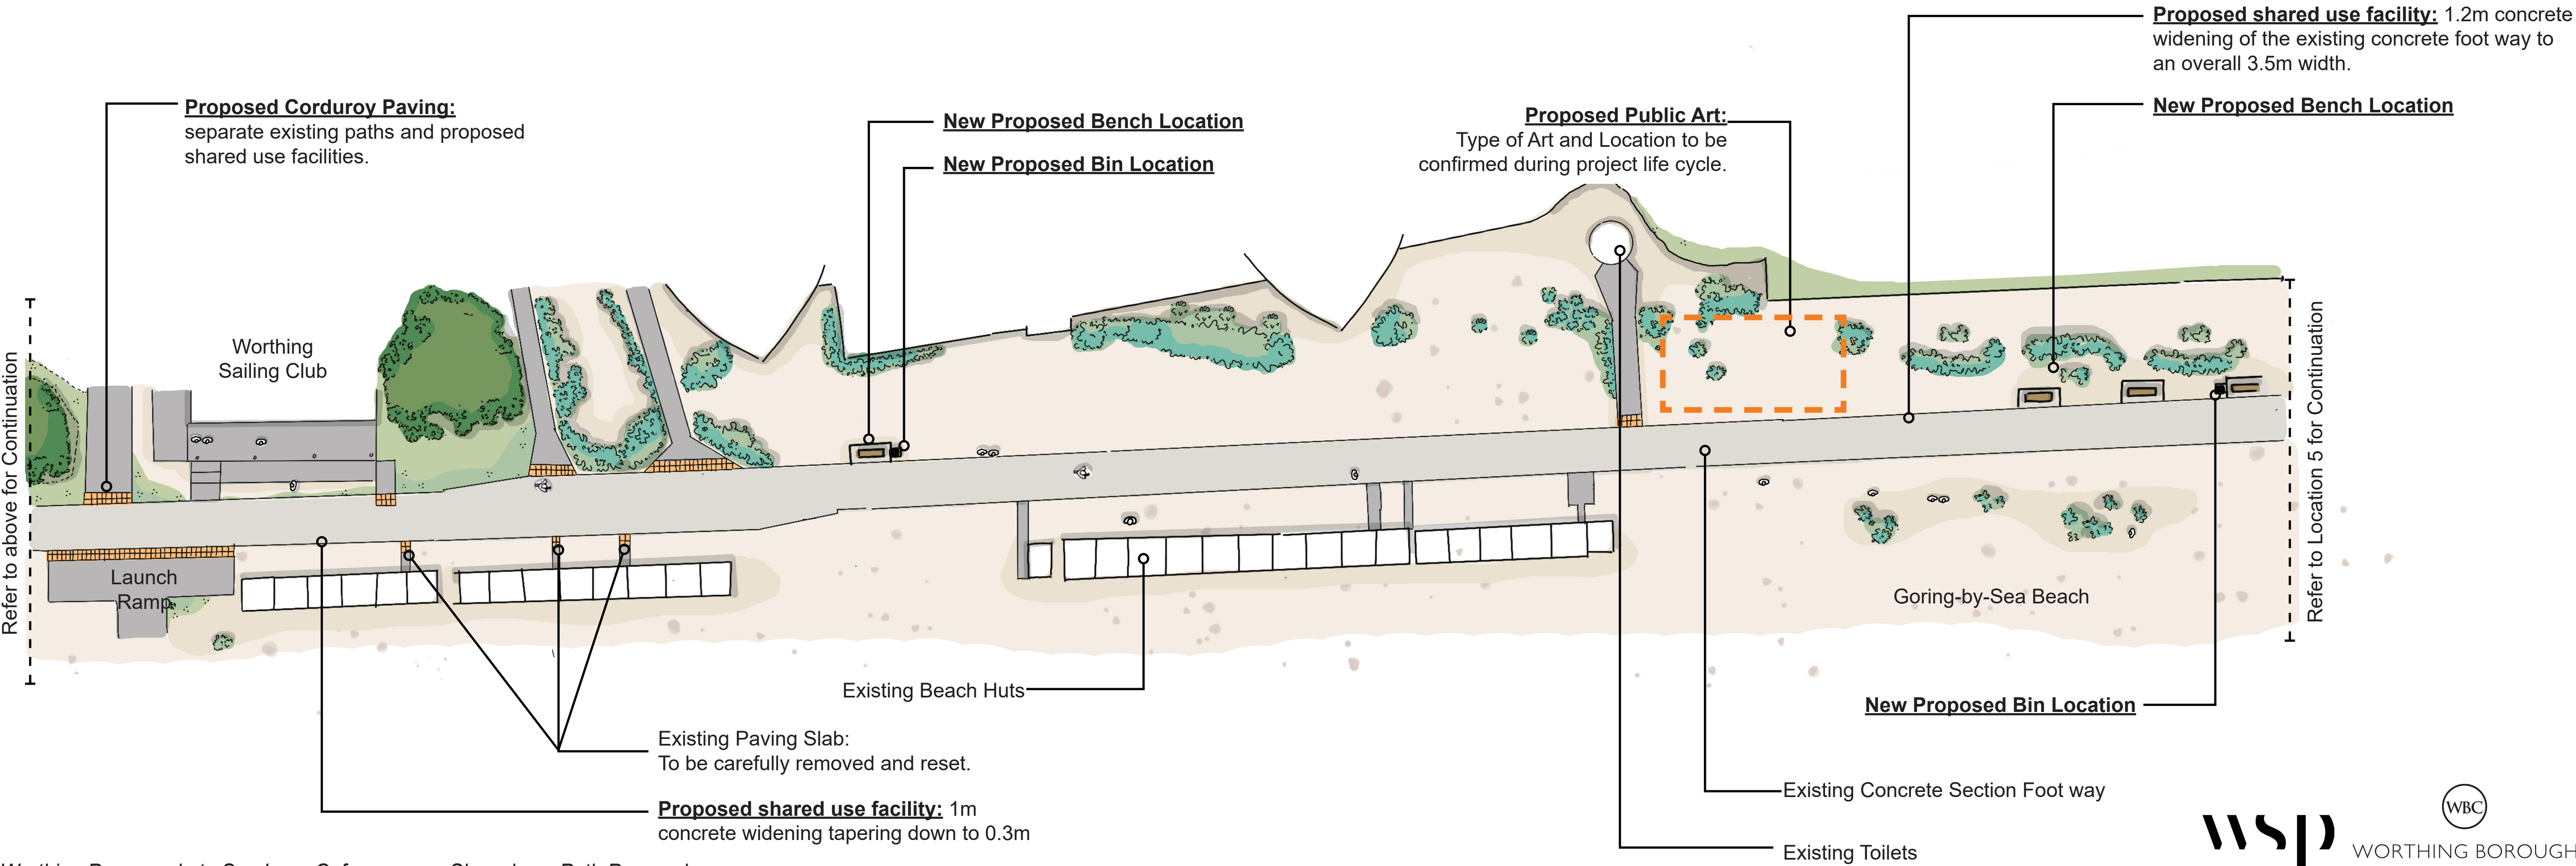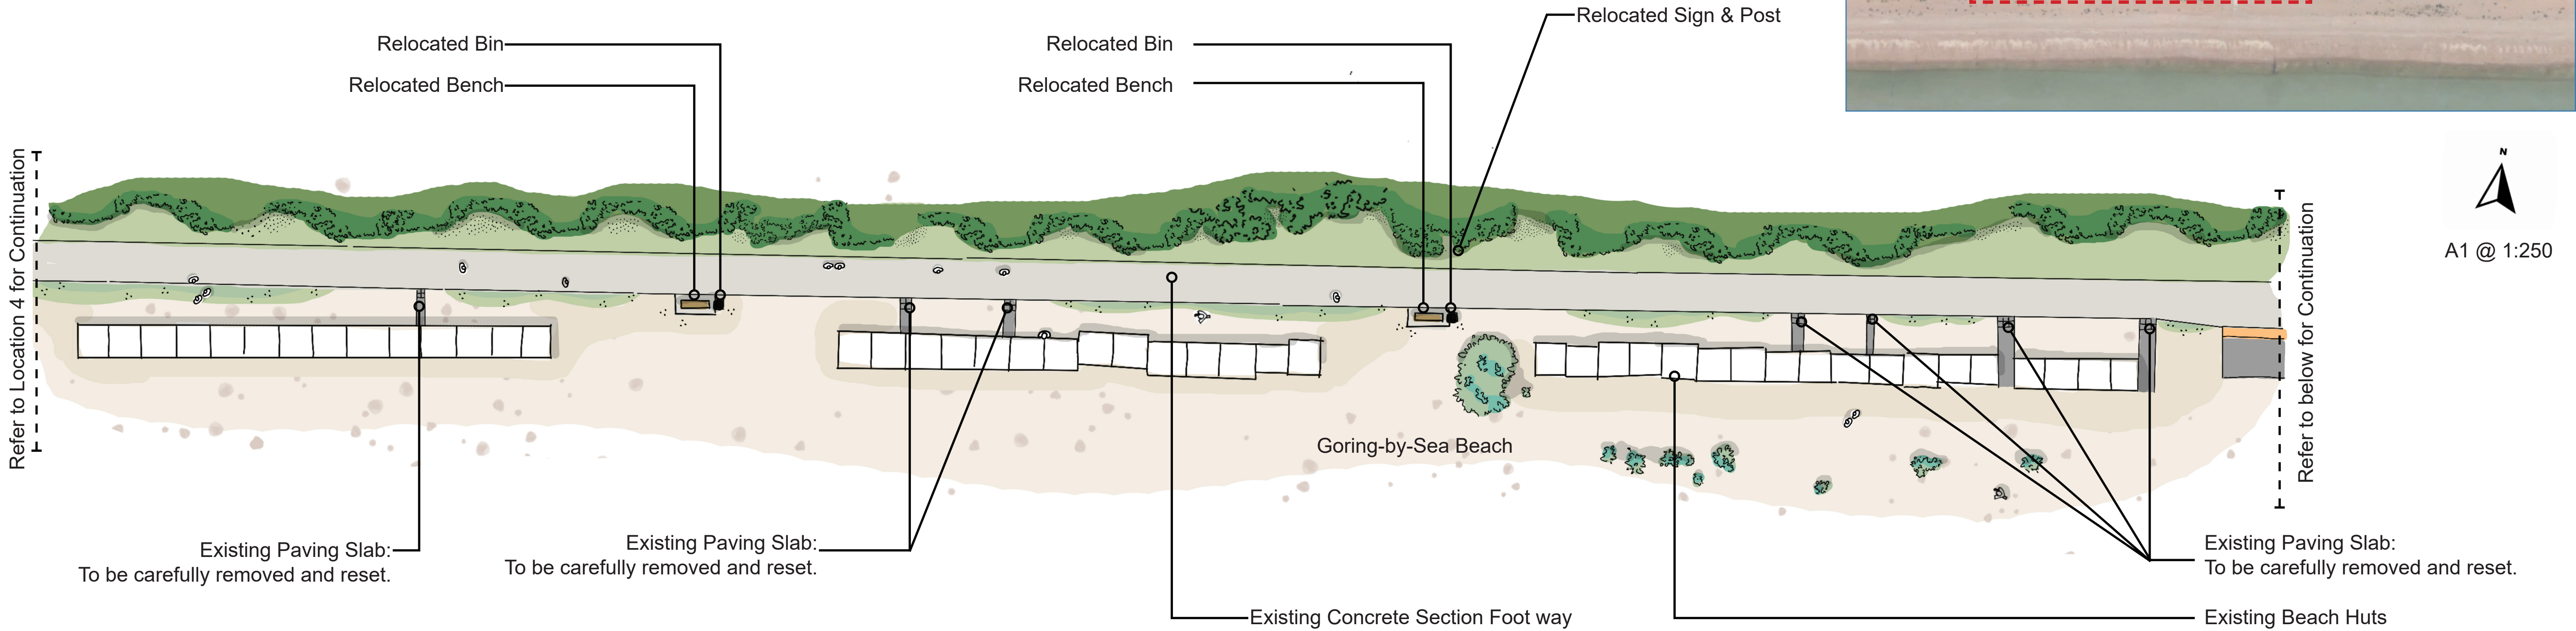

Goring-by-Sea
Shared Use Path Proposals - Location 5

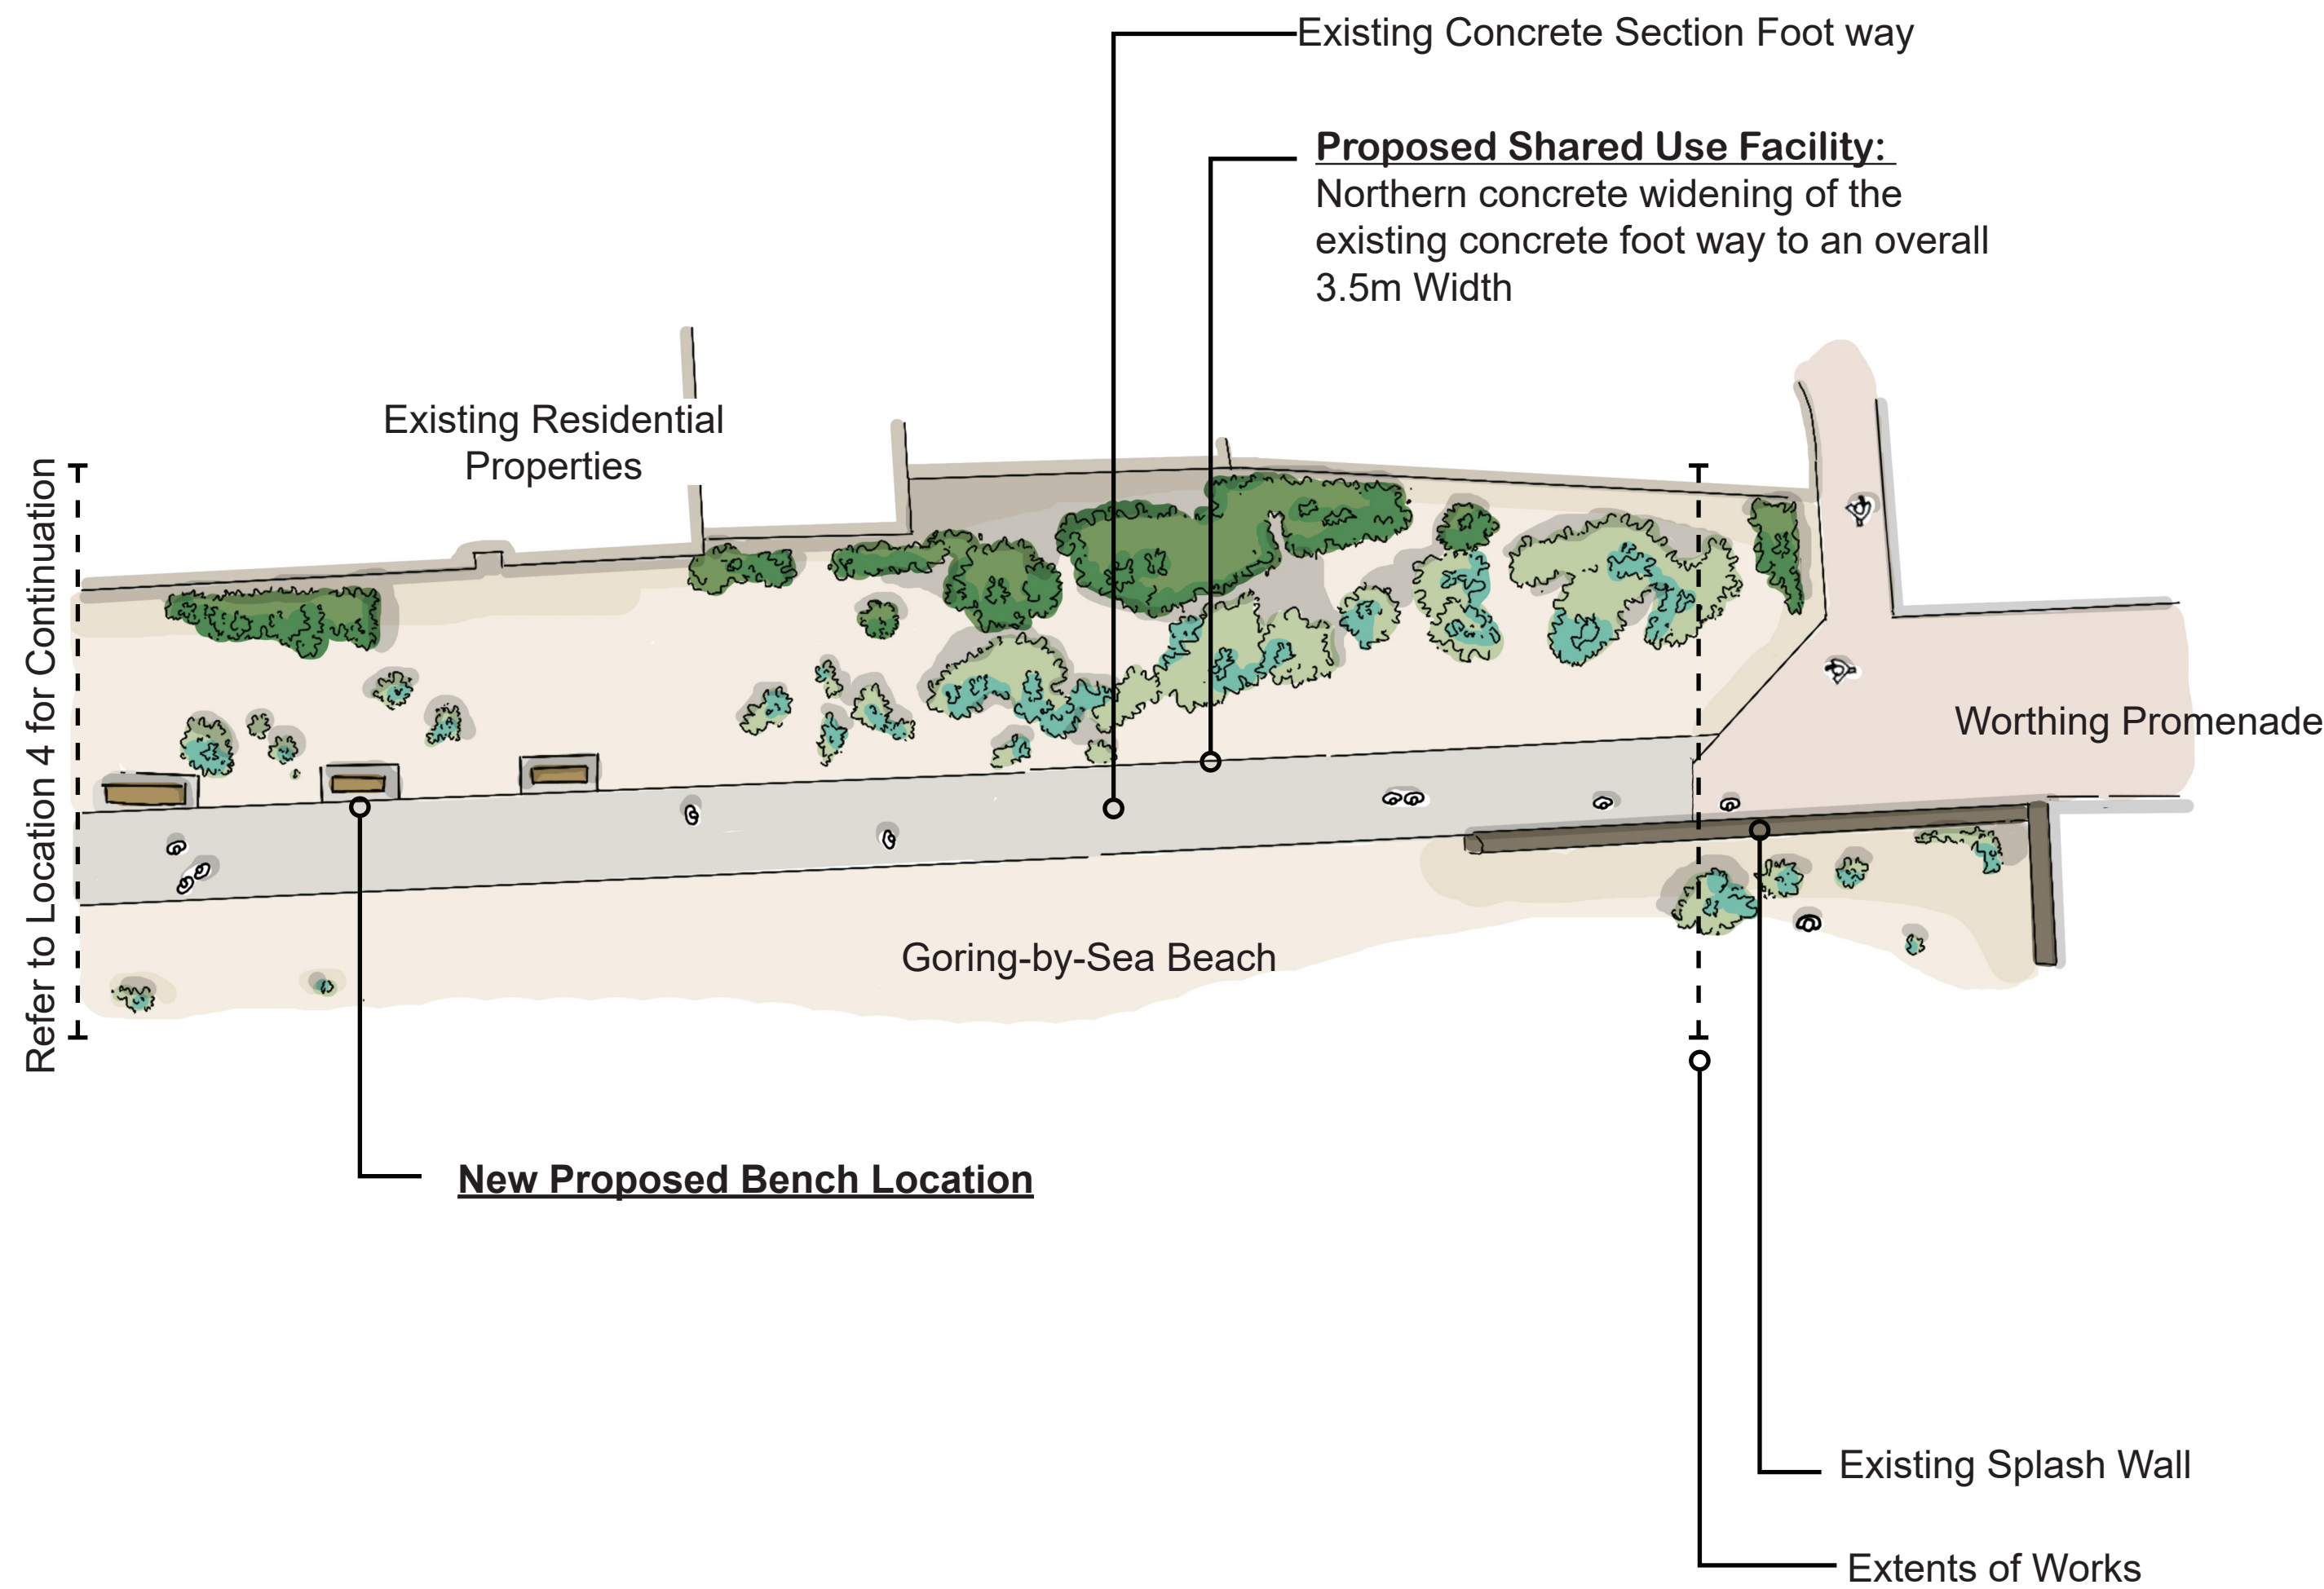

N
A1 @ 1:250

These sketches have been produced for consultation purpose only.
If there is any detail or elements that wish to be discussed further,
additional information can be provided by the WSP team.

Key for Reference of Sketches	
Snippets of s Sketch proposals, with additional descriptions	
	Goring-by- Sea Shingle Beach front
	s Proposals for extended shared use Foot-way Additional information can be provided on request
	Existing Beach Huts
	Existing Shrubs and Vegetation
	Existing Shrubs and Vegetation On shingle beach front
	Existing Amenity Grass and Banks To be retained
	Proposed Wild flower Strips with Tree Planting
	Proposed Tree and Self Seeding Ornamental Planting
	Bench and Bin Relocations: Existing Benches Relocated on new concrete plinths offset minimum 0.5m from shared use facility. New Bins and Bench, included within Location 4 and 5. Set on new concrete plinths offset minimum 0.5m from shared use facility. Note: Opportunity/approval during detailed design

Goring-by-Sea
Shared Use Path Proposals - Location 6

